




REAR (WEST) ELEVATION AS EXISTING

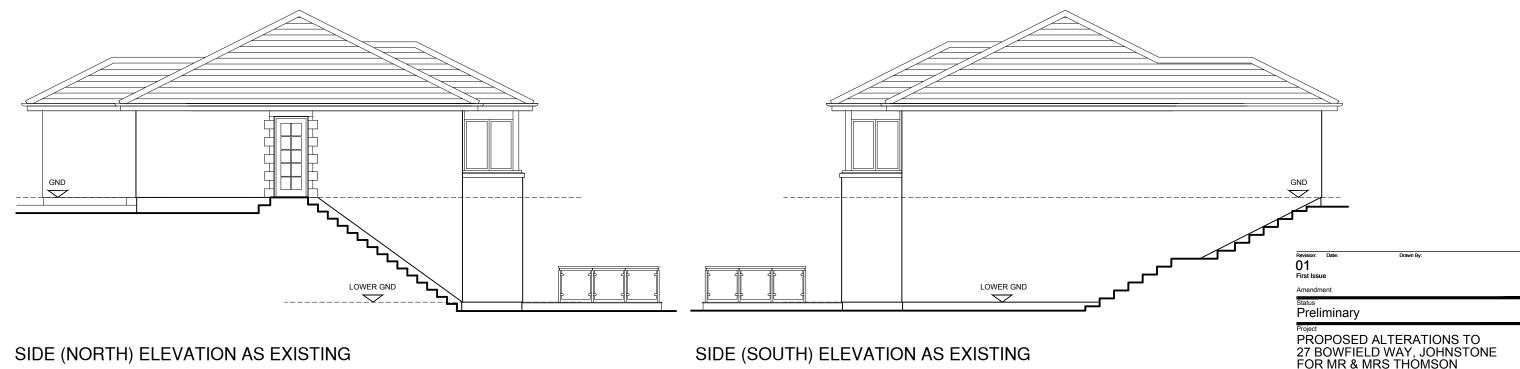

SIDE (NORTH) ELEVATION AS EXISTING

SIDE (SOUTH) ELEVATION AS EXISTING

Project No.	Drawing No. AEL001	Revision 01
Scale at A3	Drawn By	
1:100	DMacd	

