


SCALE BAR

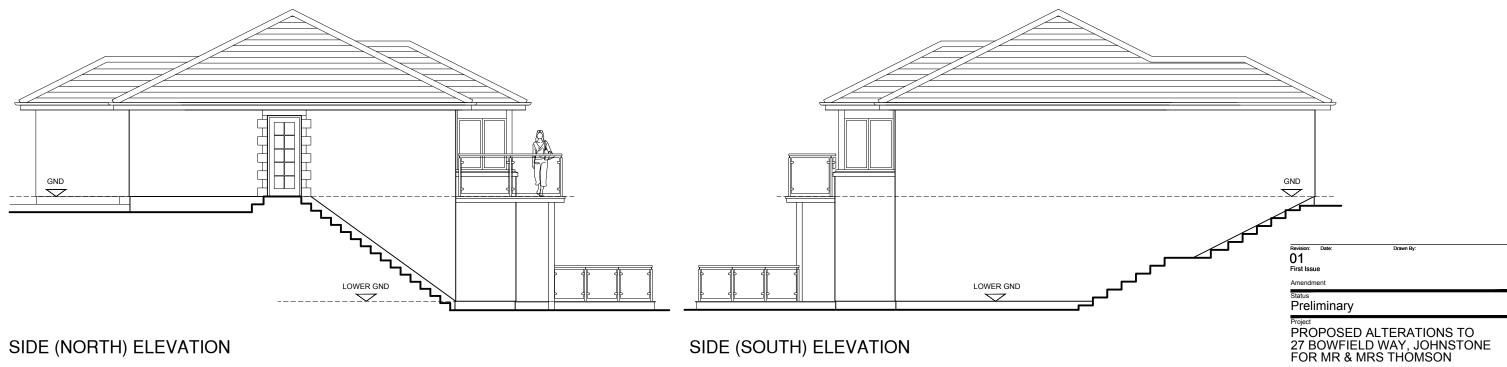



Drawing ELEVATIONS AS PROPOSED

Project No.	AEL002	01
Scale at A3	Drawn By	
1:100	DMacd	

