


The use of this data by the recipient acts as an agreement of the following statements. Do not use this data if you do not agree with any of the following statements:-

All drawings are based upon site information supplied by third parties and as such their accuracy cannot be guaranteed. All features are approximate and subject to clarification by a detailed topographical survey, statutory service enquiries and confirmation of the legal boundaries.

Do not scale the drawing. Use figured dimensions in all cases. Check all dimensions on site. Report any discrepancies in writing to Macdonald Dickson Architecture before proceeding.

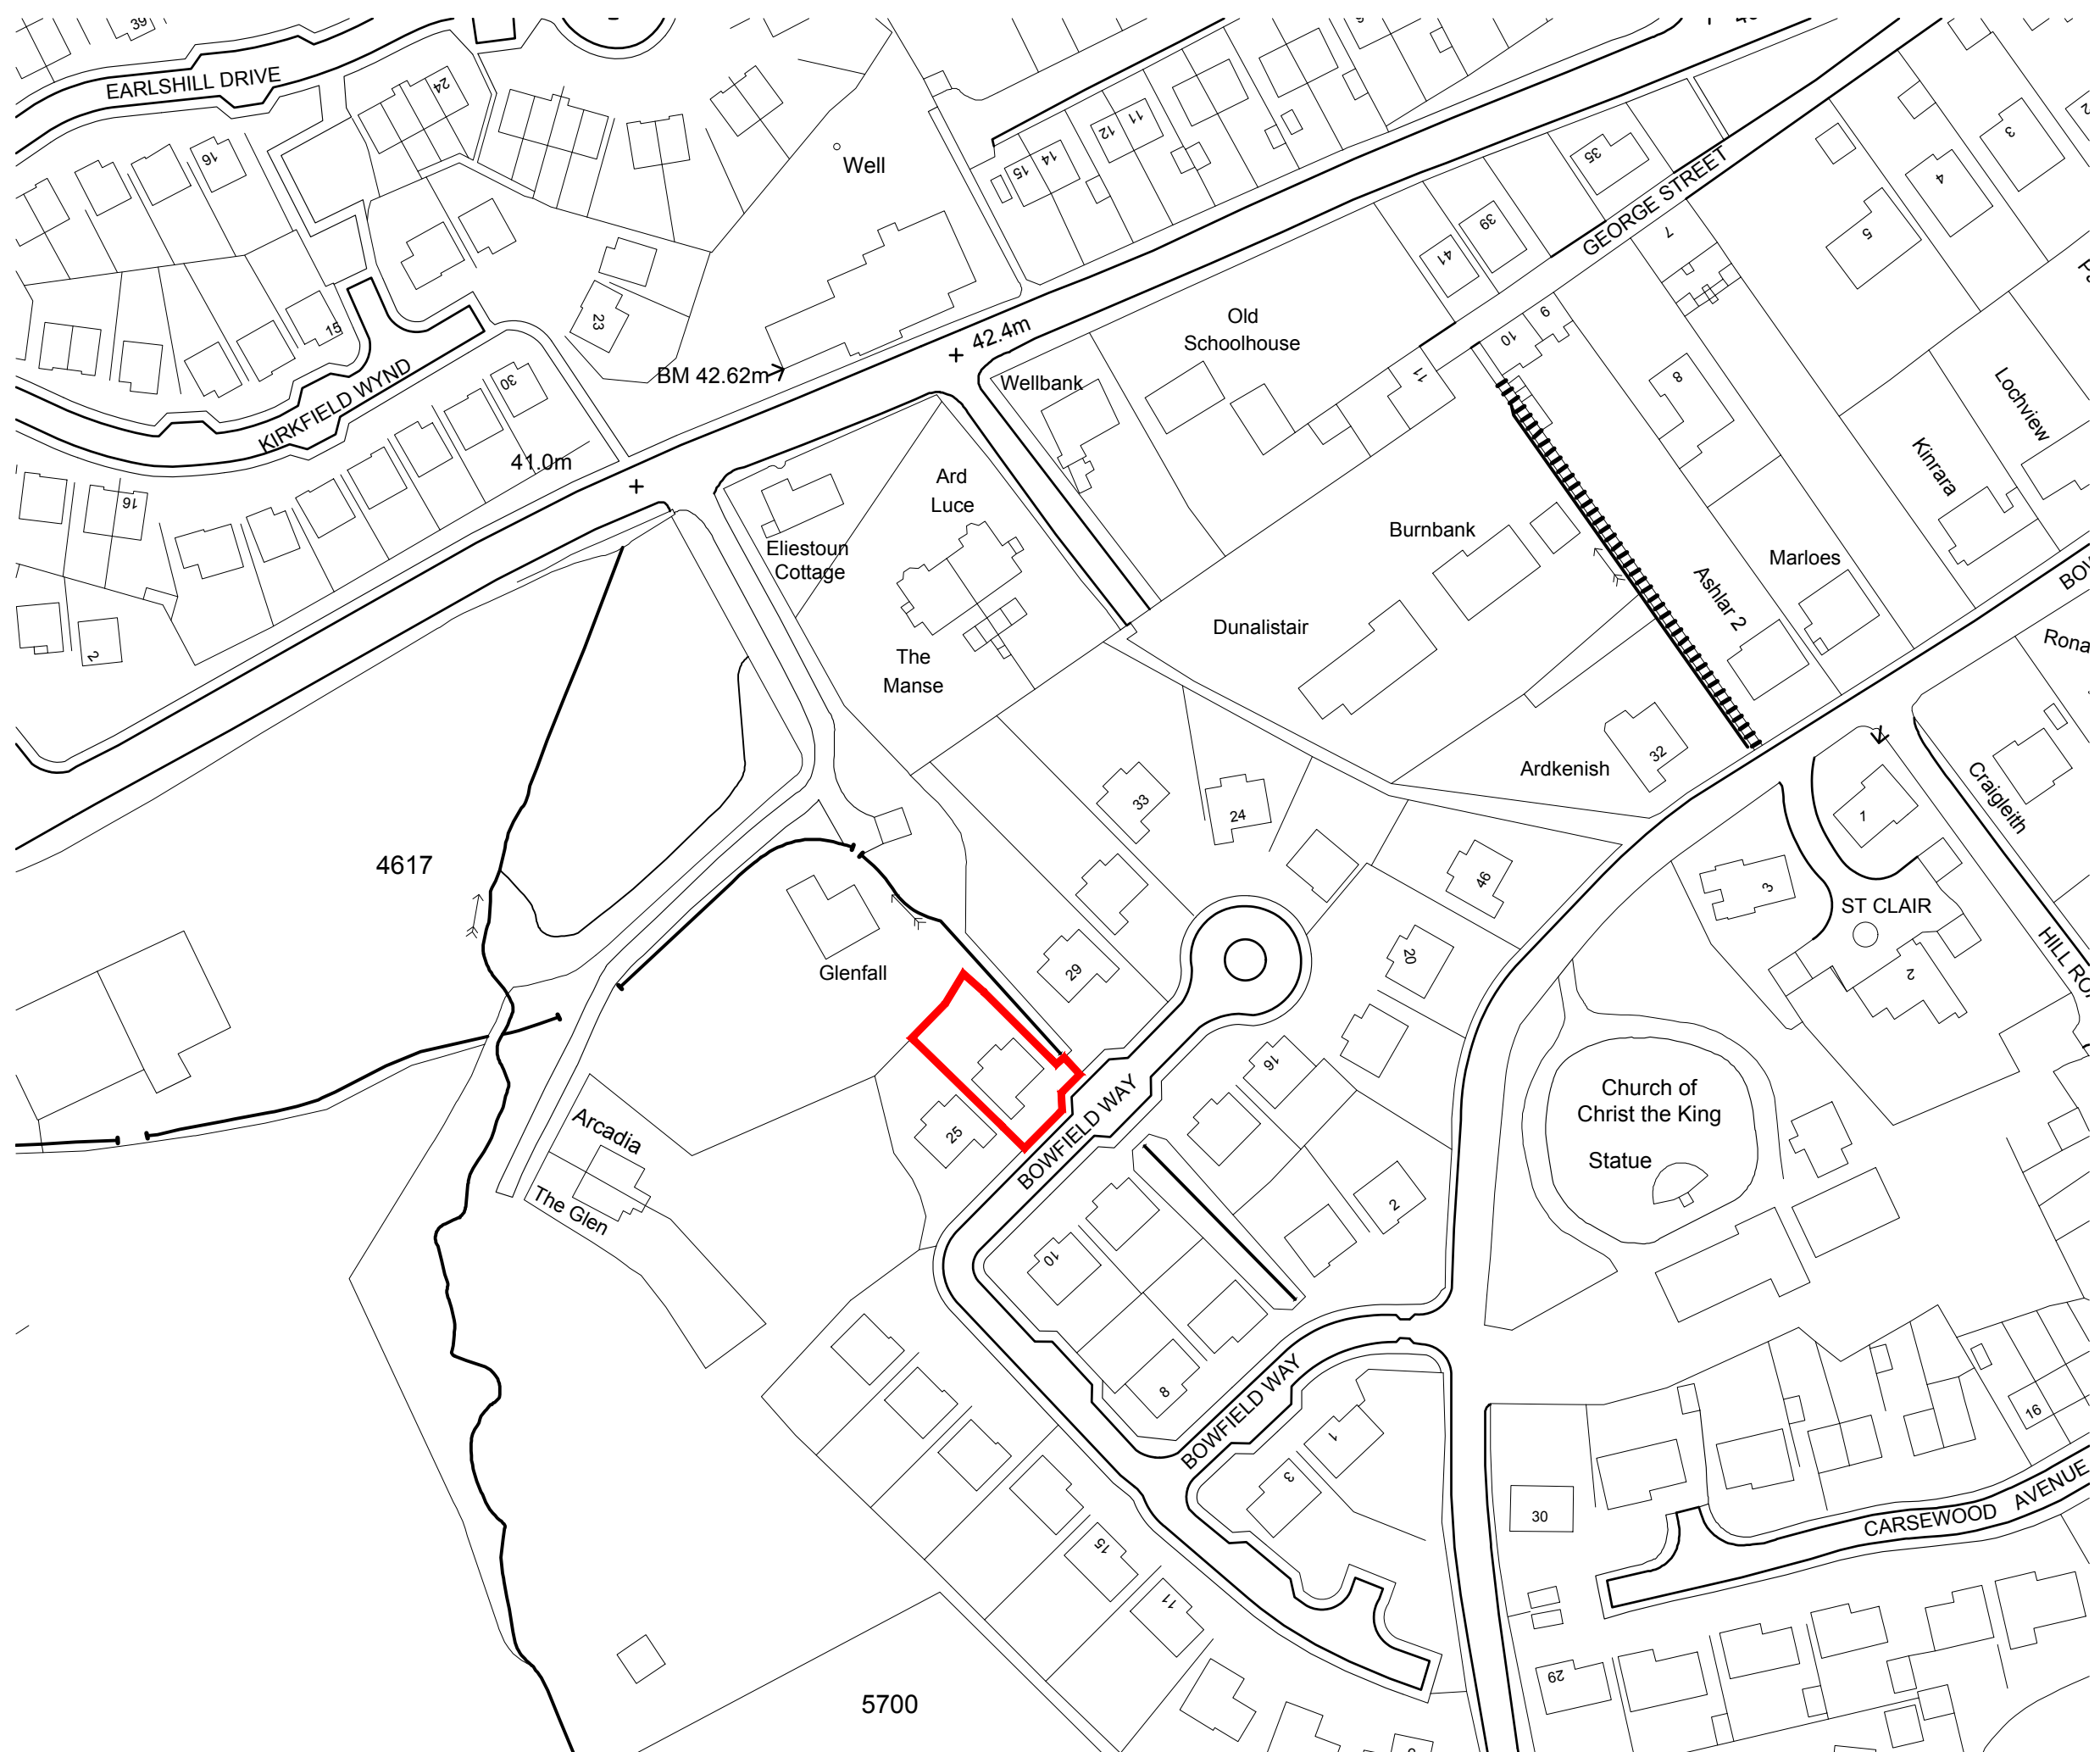

Revision: Date: Drawn By:

**01**  
First Issue

Amendment

Status

**Preliminary**

Project

**PROPOSED ALTERATIONS TO  
27 BOWFIELD WAY, JOHNSTONE  
FOR MR & MRS THOMSON**

Drawing

**LOCATION PLAN**

Project No. Drawing No. Revision  
**APL001 01**

Scale at A3 Drawn By  
**1:1250 DMacd**