


03 Existing Section CC

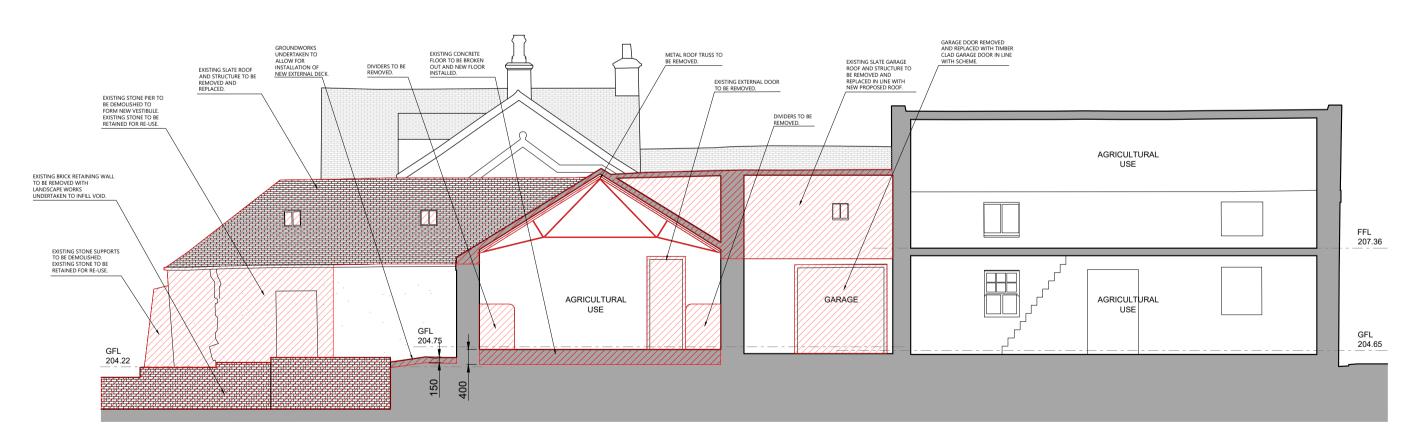

04 Existing Section DD

rev. date details A 21.09.23 Issued for Planning.	by rev. date	details by notes Areas indicating Downtakings		& Mrs Black stlehill Farm			drawing status CAS.AR(PL)007	revision	Existing Sections CC and DD Castlehill Farm	scale date drawn	1:100 15.06.23 KJL
			Carlu	luke	0 ' ² ³ ⁴ 5m		status Planning			format	a1
							GFiveThree The Pentagon Centre G3 8AZ				
							Phone: 07877 094 662 Email: ruari@gfivethree.com				