



location plan
scale 1:500



SCALE 1:1250

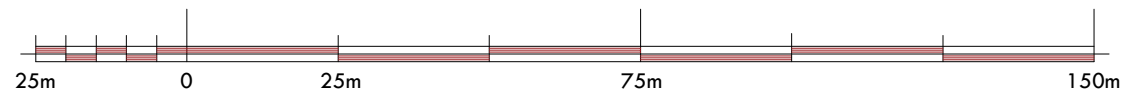

block plan
scale 1:500

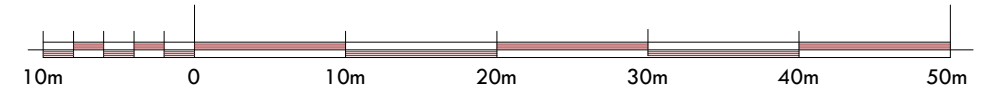

SCALE 1:500

pl4n & build

PH: 07816611144



email: shamshadali@hotmail.co.uk

ADDRESS: 107 TOLPITS LANE, WATFORD, WD18 6NT

TITLE: LOCATION AND BLOCK PLAN

PROJECT: ERECTION OF OUTBUILDING IN REAR GARDEN

DATE 02/01/2024 DWG NO. 02/02

DRAWN BY S.R SCALE 1:1250, 1:500