
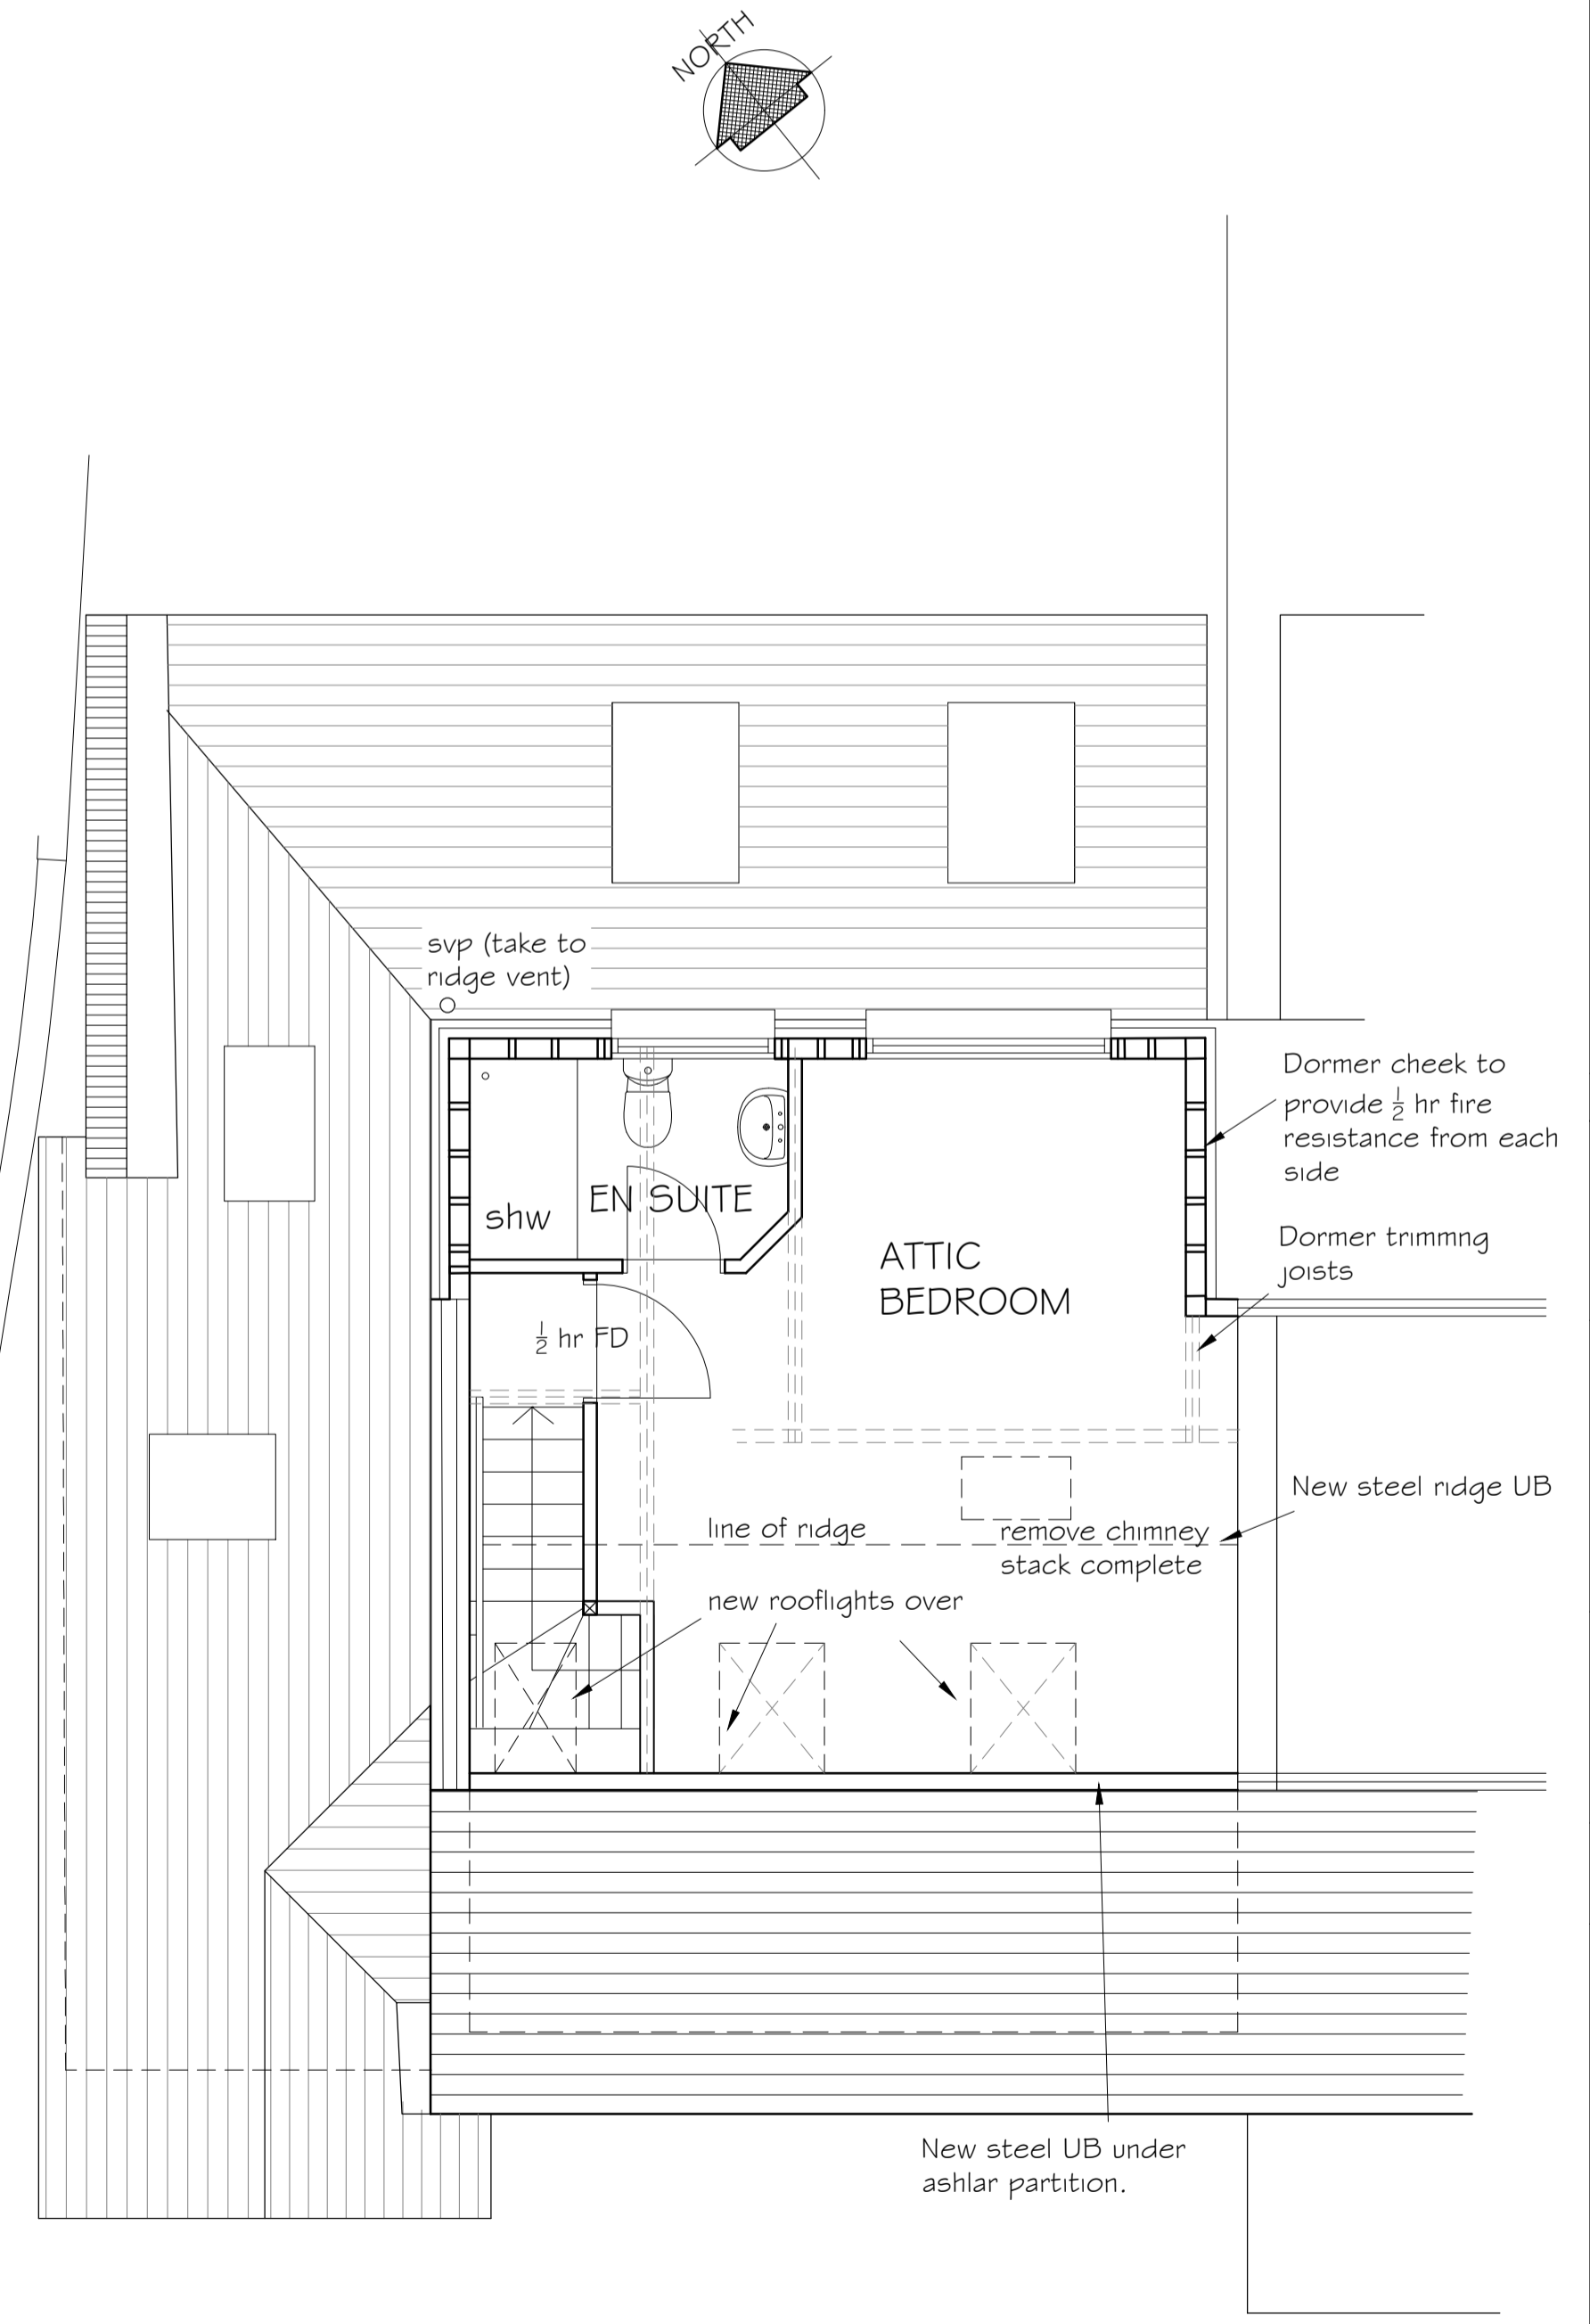
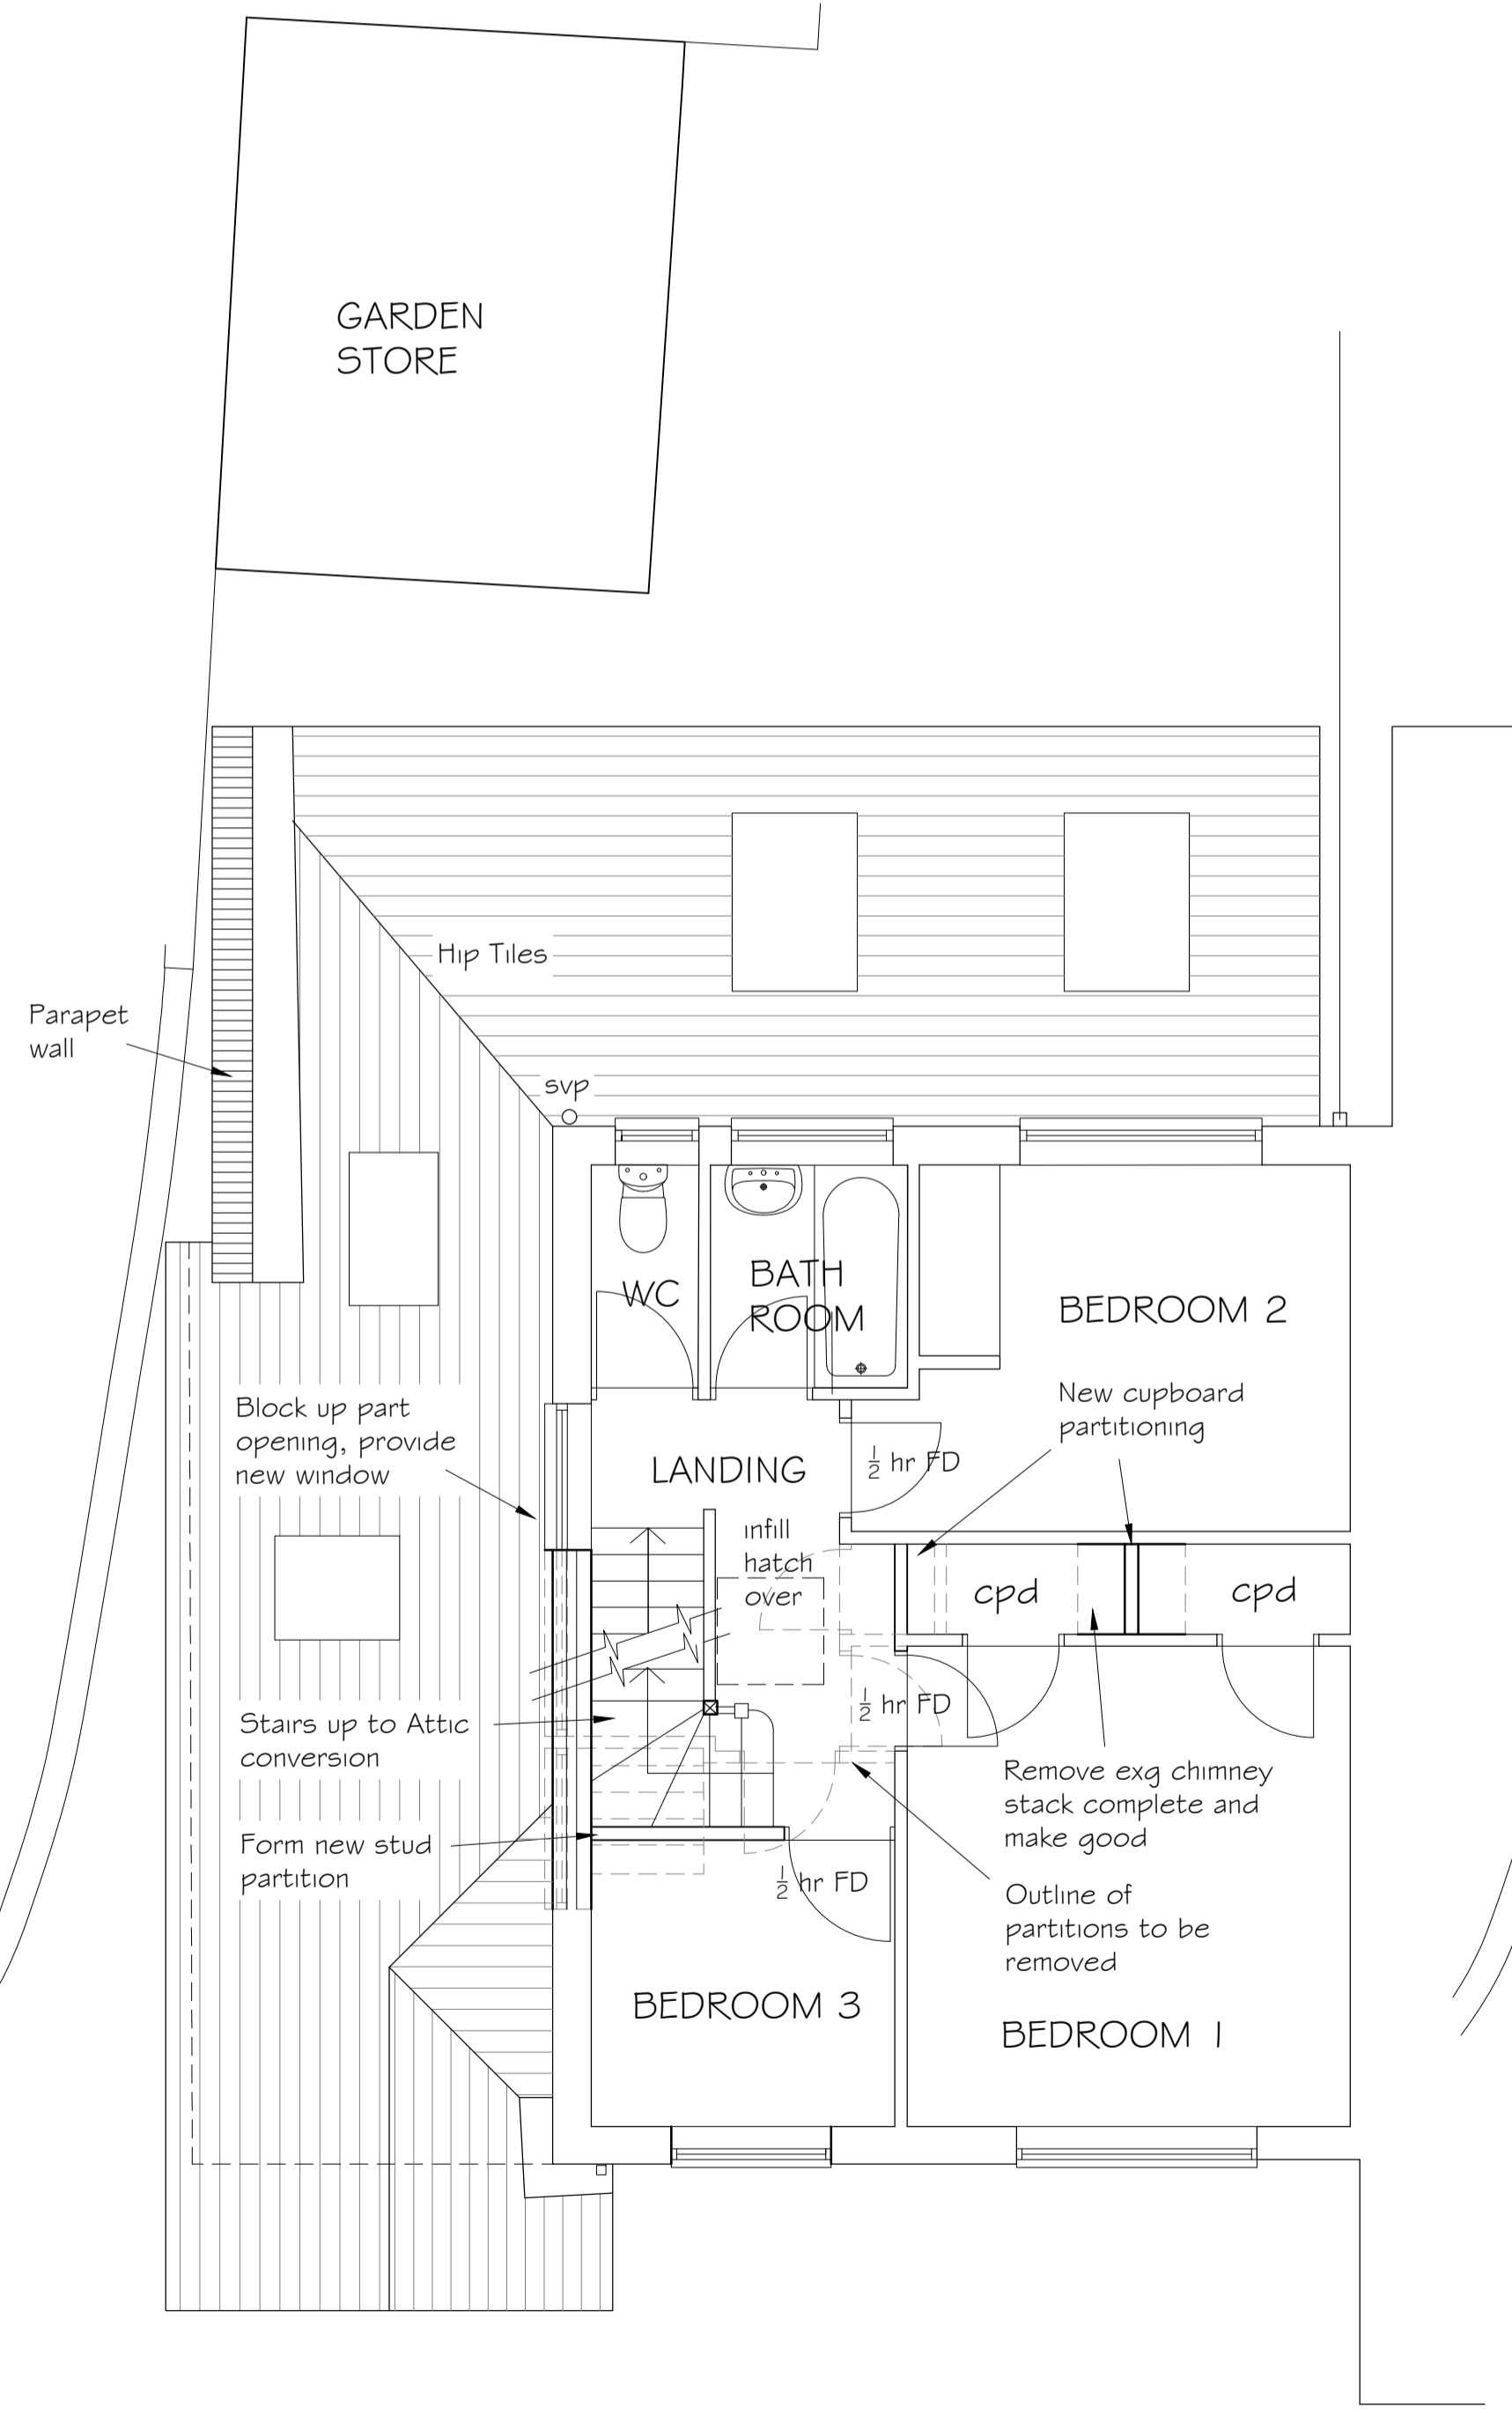


concrete interlocking roof tiles to main roof
white uPVC rainwater goods, white fascias and soffits
white uPVC windows and doors
white finished rendered panels

high level window, cill at 1.7m above FL

facing brickwork

All elevations Scale 1:100

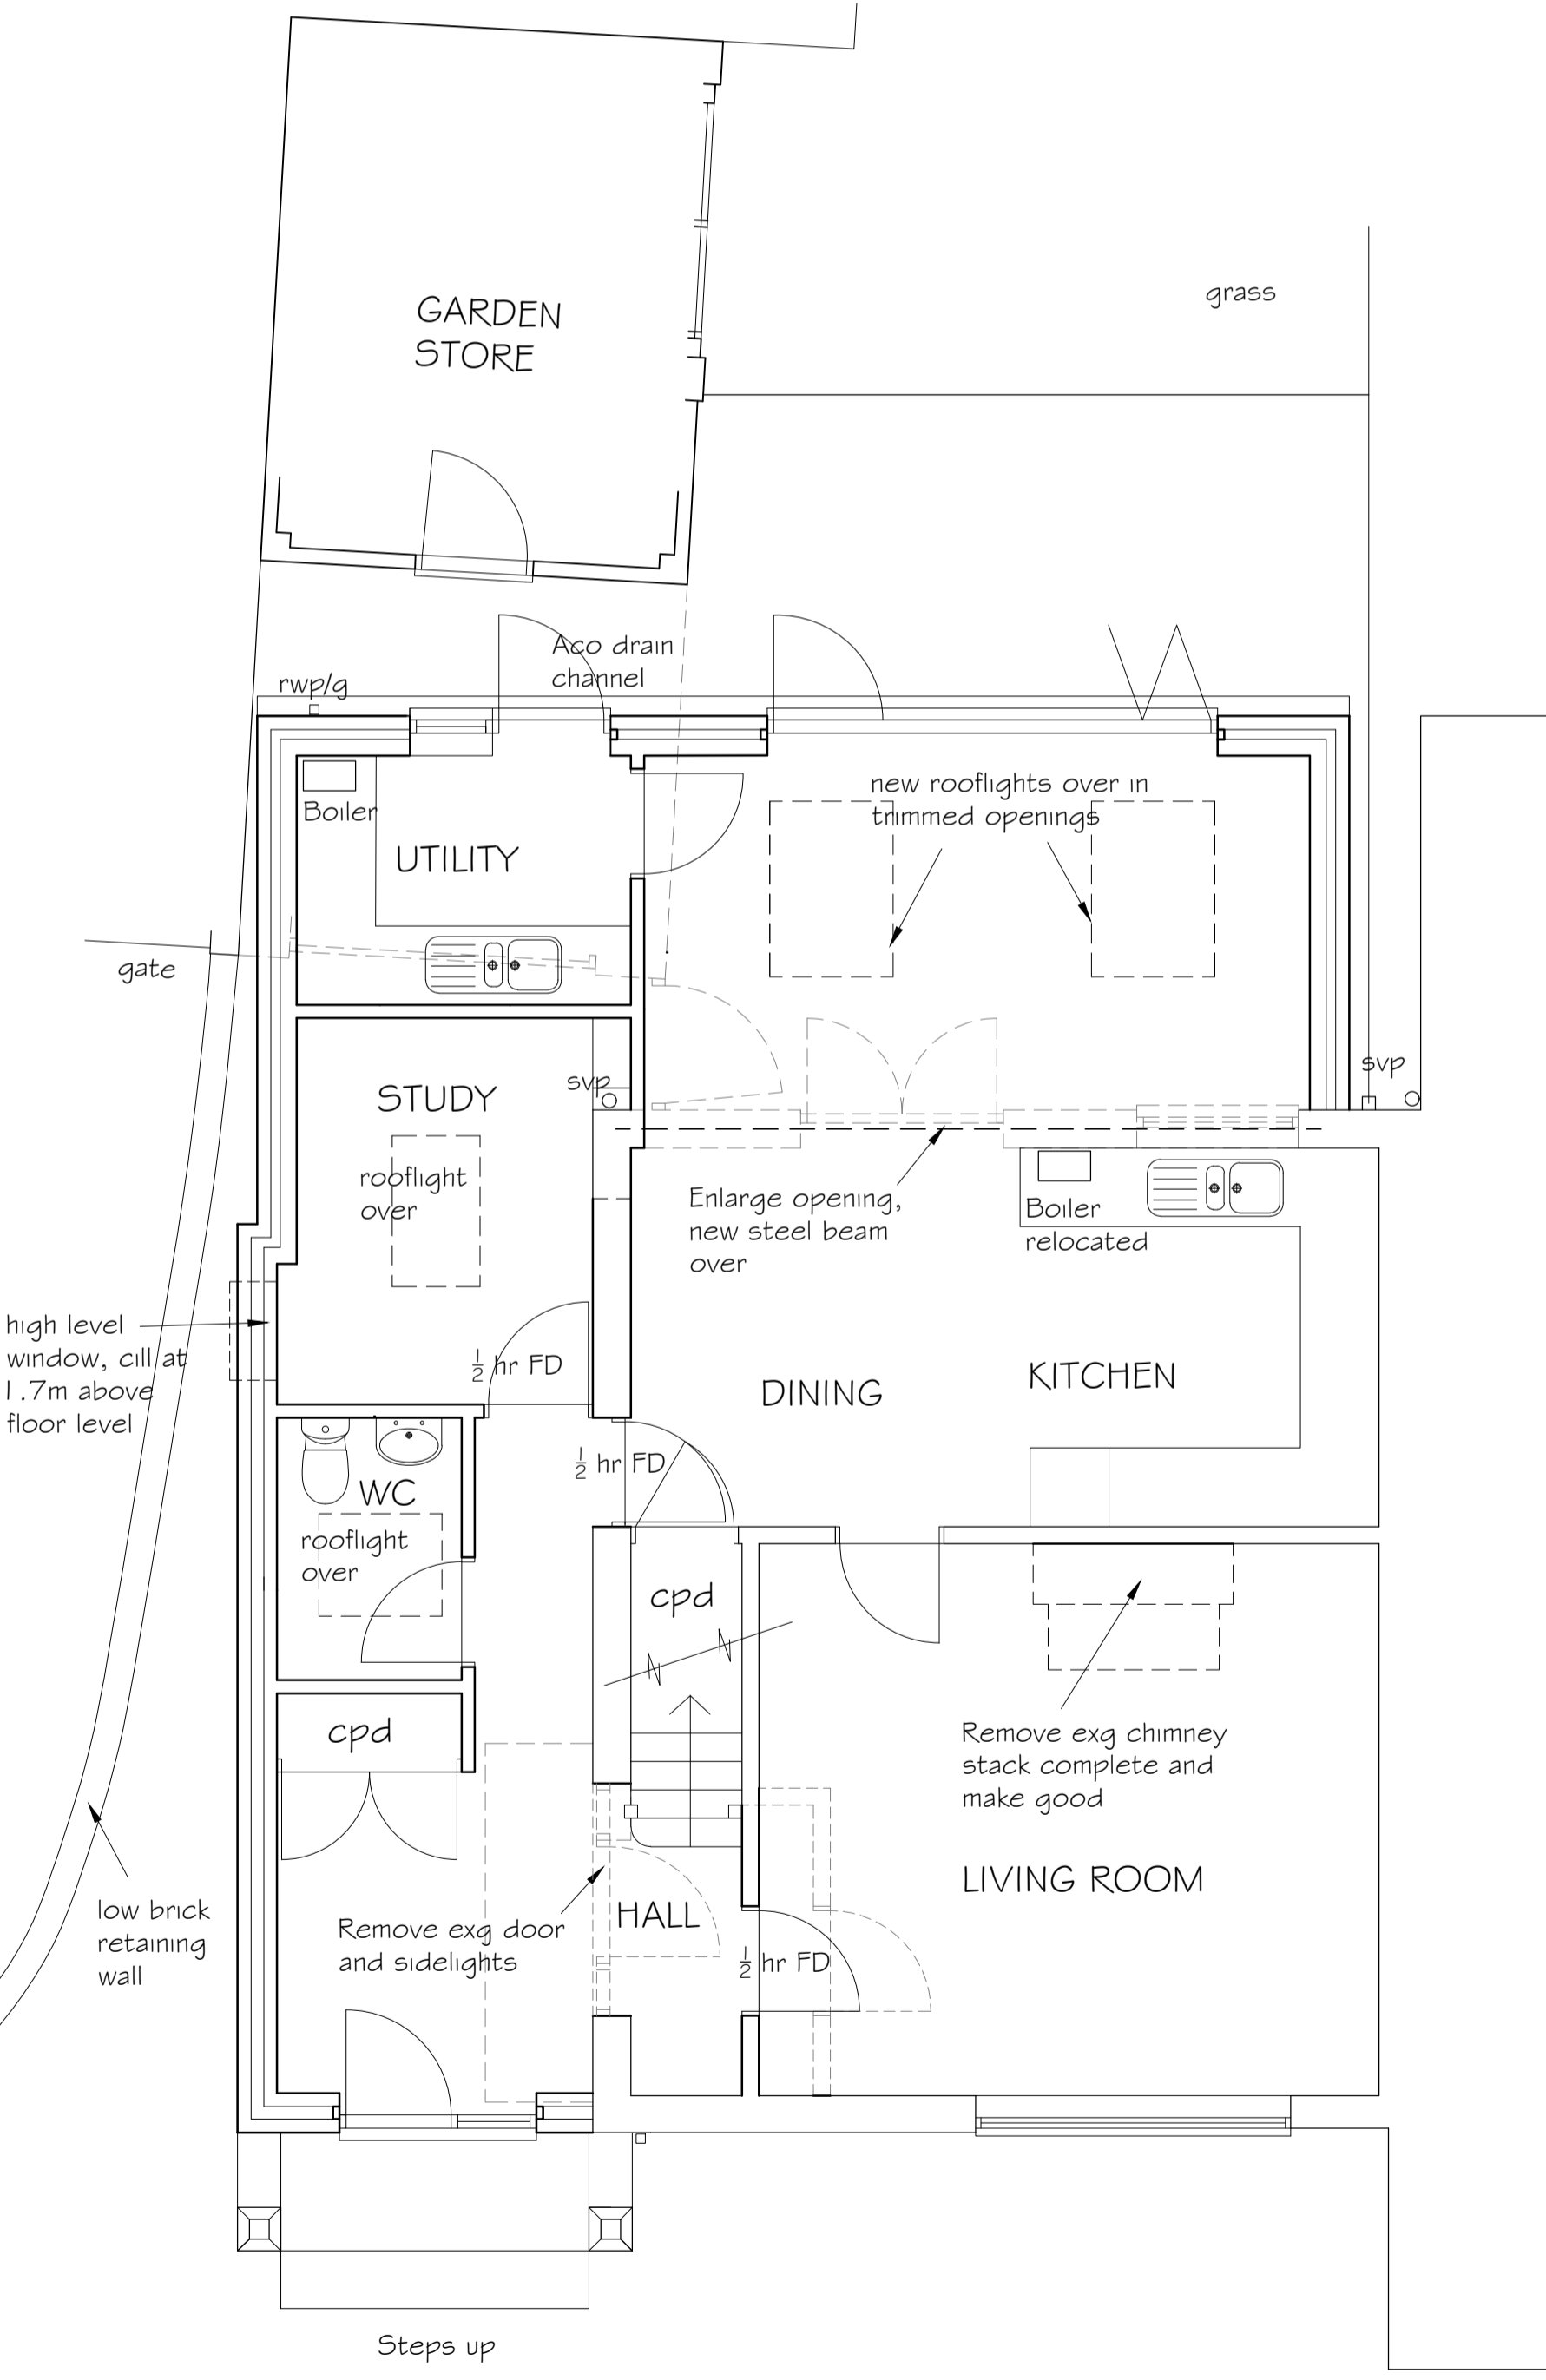

Notes
Do not scale for construction purposes.
Check all dimensions and levels on site before commencing work or preparing any shop drawings and report any discrepancies to avoid abortive work.
This drawing and design are the copyright of the Architect and must not be copied or reproduced either in whole or in part without prior permission.
All materials, components and workmanship are to comply with the requirements of the latest relevant British Standard Code of Practice and appropriate manufacturer's recommendations.
All work is to be carried out to the satisfaction of the Local Authority and to comply with the current Building Regulations.
This drawing is to be read in conjunction with the standard specification and preliminary items prepared by D C Hudson and Partner LLP together with the appropriate details.
CDM Regulations 2015
It is assumed the information contained in this drawing will be constructed and carried out by a competent contractor or skilled person, familiar with this type of work and provided they have the skills, knowledge, experience and the organisational capability necessary to carry out those roles, in a way that secures health and safety and CDM compliance.

-	Scheme agreed. Drawing SK3 to O3	Jan 24
Rev.	Amendment	Date

Drawing Title
LAYOUT PLANS AND ELEVATIONS AS PROPOSED

Project
**32 SILVERDALE
BARMING
MAIDSTONE
KENT
ME16 9JG**

Client
Mr T Margrett & Ms N Costas

Scale	Date
As noted @ A1	Jan 2024

D C HUDSON & PARTNER LLP
CHARTERED ARCHITECTS

The Doctors House
Royal British Legion Village
Hall Road
Aylesford
Kent ME20 7QX
Tel: (01622) 791189

E-mail: info@dchudson.co.uk
Web: www.dchudson.co.uk

Drawing Number	2437 / 03	Rev	-
THIS DRAWING IS COPYRIGHT			