

South Elevation (Principle)




West Elevation



North Elevation



East Elevation

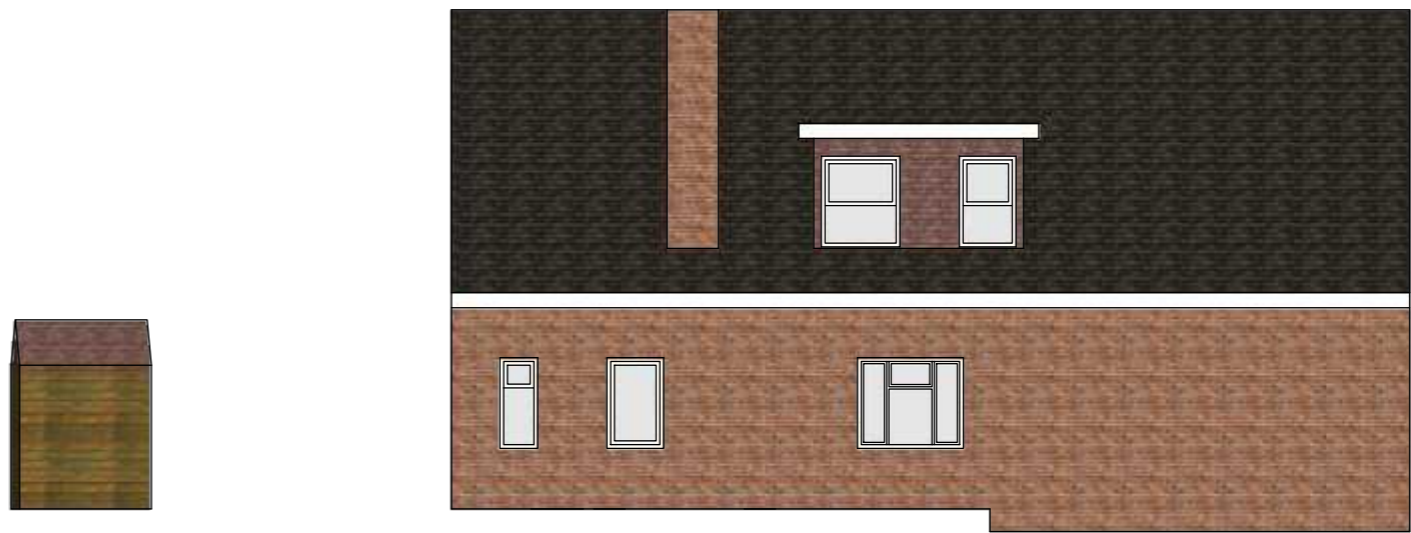

These drawings are the property of My Planning Drawings Ltd and are only permitted to be used for planning purposes. These drawings are not permitted to be used for any other purpose, including specifically construction purposes.