



Appendix A

Caradoc, Argoed Raod,
Kinnerley, Shropshire

Tree Constraints Plan
Showing all trees, crown dimensions and
root protection areas (RPAs)

SCALE : 1 : 250 @ A3 DATE : 29/11/2023





David Bailey Old Oak Tree Care 01630 673216
07813 808174 oldoaktree@talktalk.net

©2023 Old Oak Tree Care
This plan is to be reproduced in colour
B+W copies will not contain all information

Map reference:
PC23/656/TCP

Legend

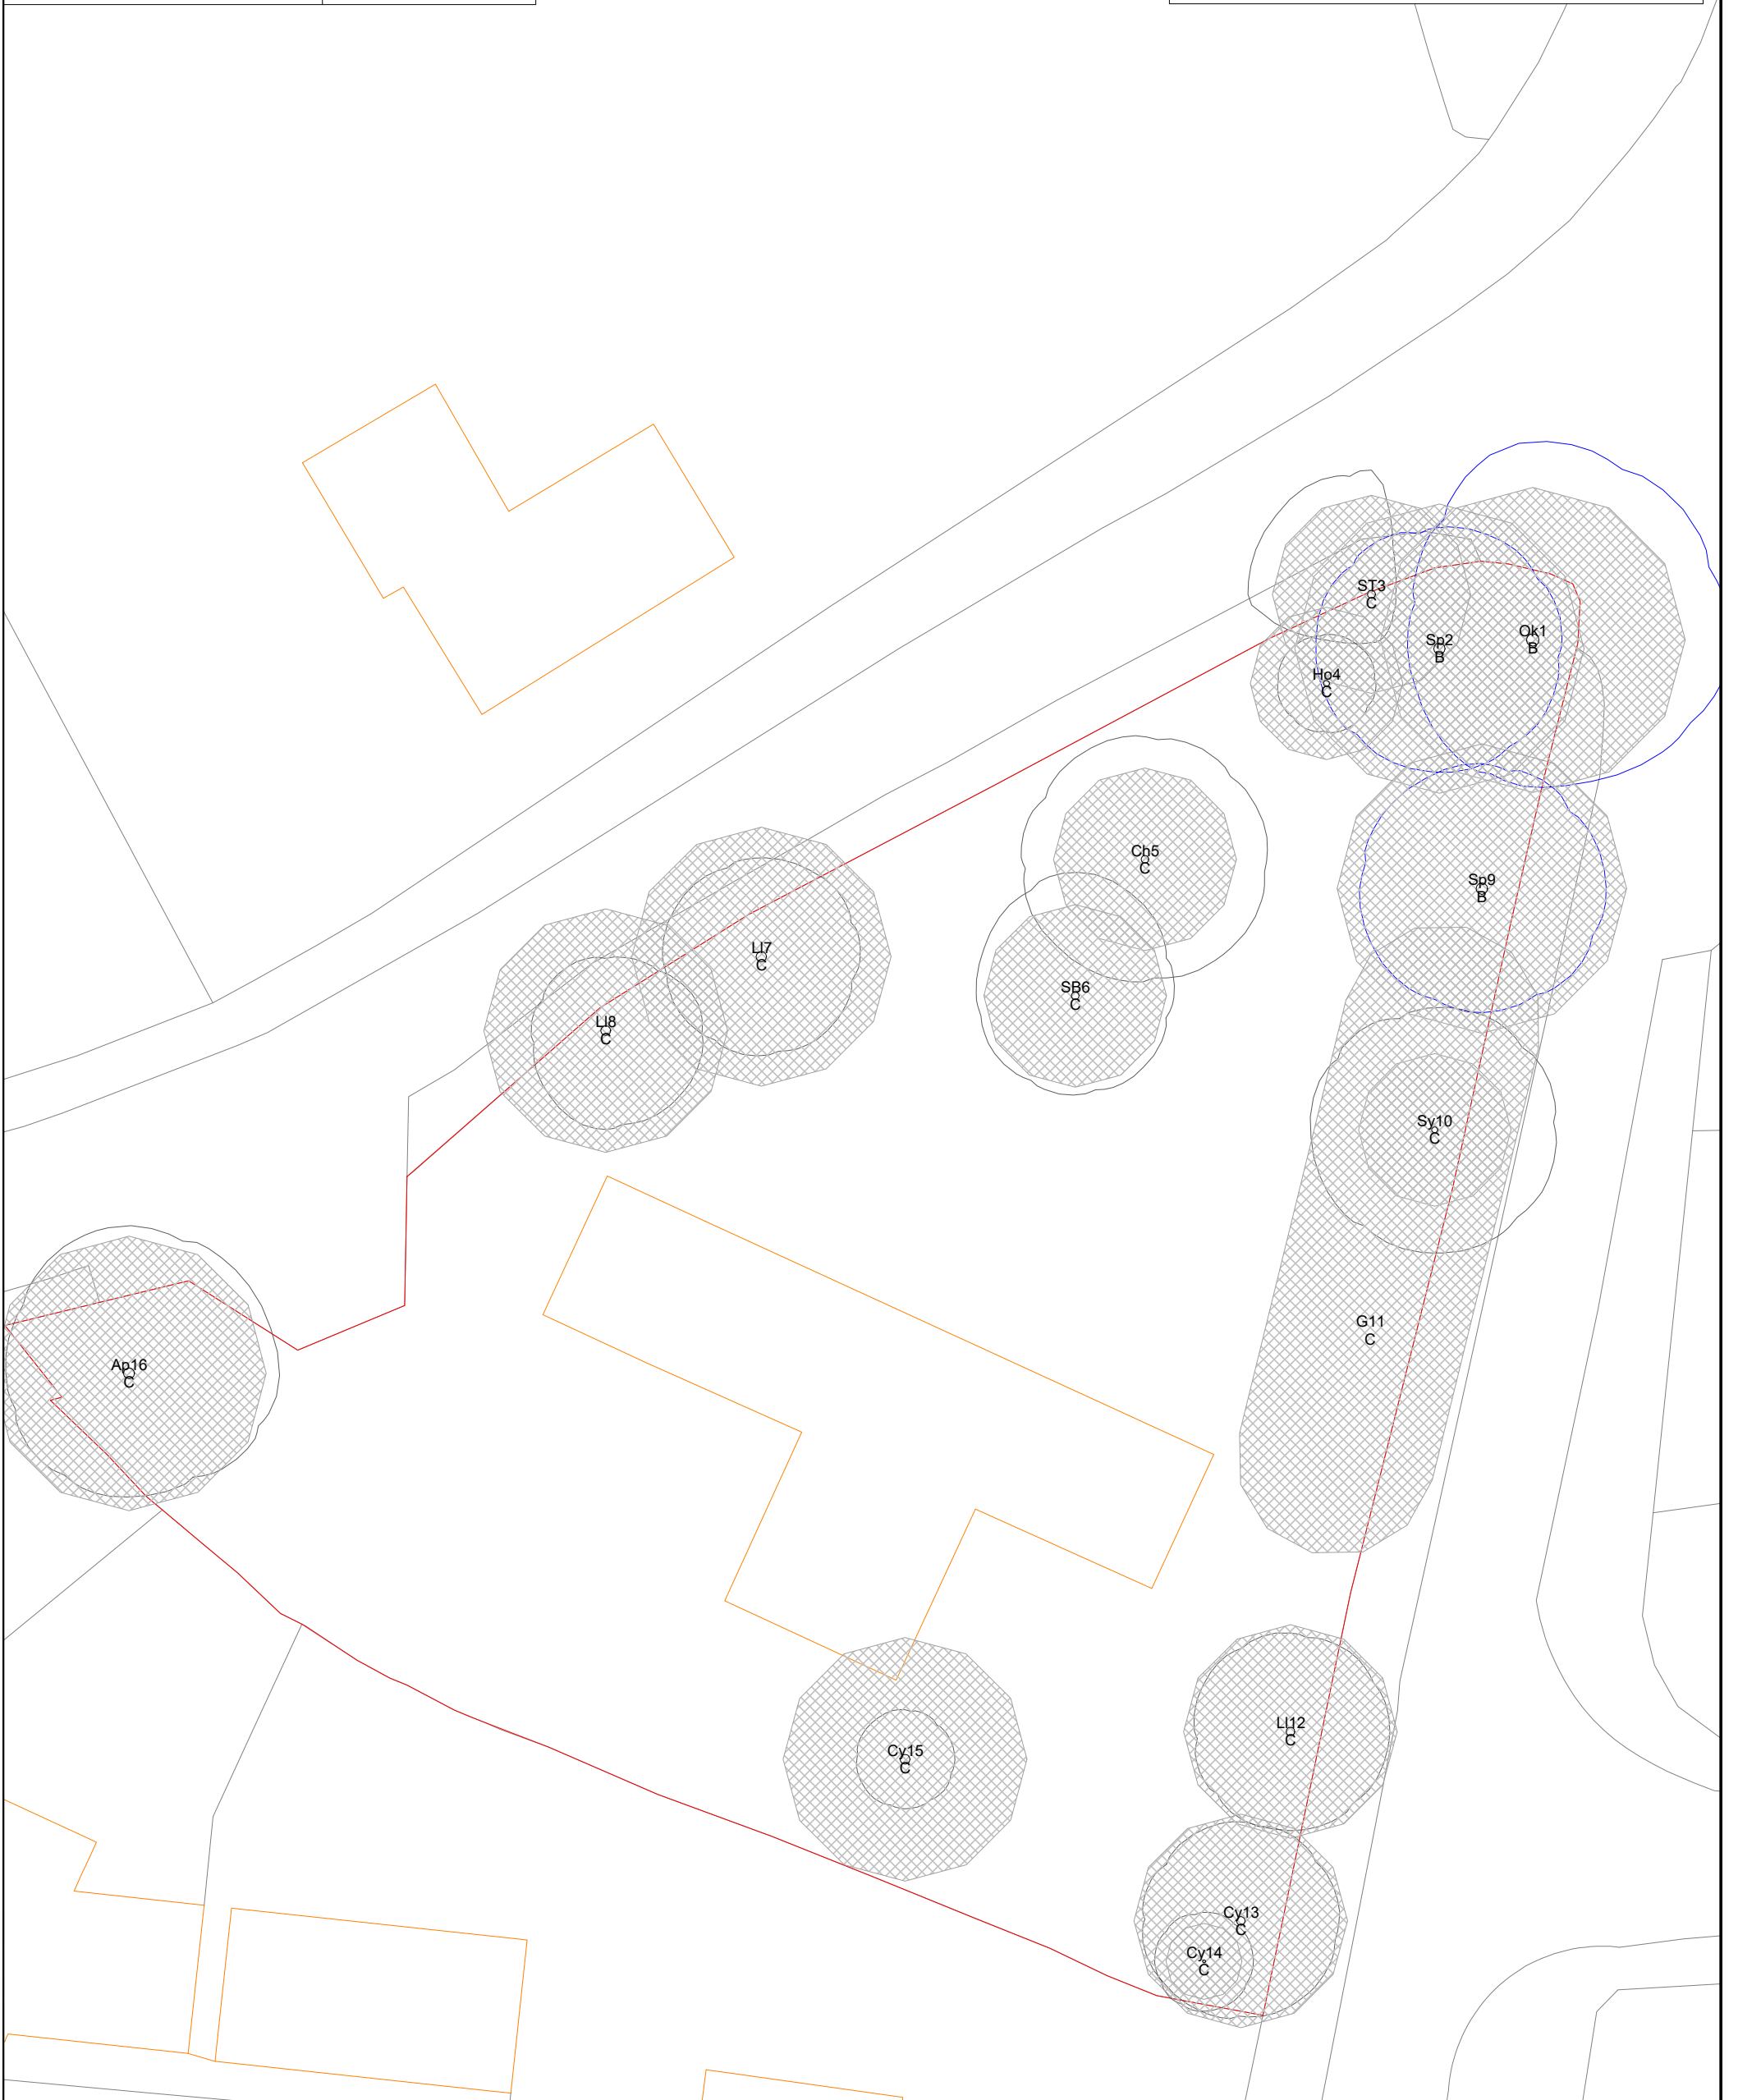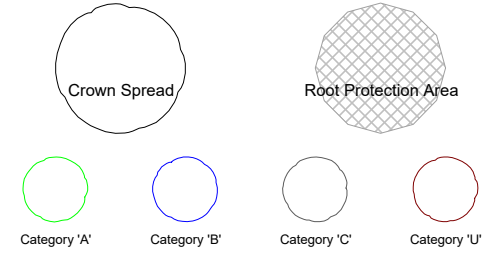



Appendix B

Caradoc, Argoed Road,
Kinnereley, Shropshire

Tree Protection Plan
Showing all retained trees, crown dimensions, tree categories,
RPAs, protective planting a proposed planting locations

SCALE : 1 : 250 @ A3 DATE : 29/11/2023



David Bailey Old Oak Tree Care 01630 673216
07813 808174 oldoaktree@talktalk.net


©2023 Old Oak Tree Care
This plan is to be reproduced in colour
B+W copies will not contain all information

Map reference:
PC23/656/TPP


Legend



Site for planting medium to large tree

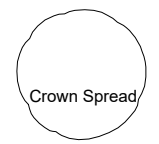

Crown Spread

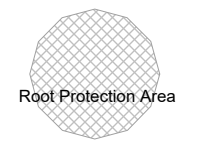

Root Protection Area



Category 'A'



Category 'B'



Category 'C'



Category 'U'

0

20m

