

GROUND LEVEL
±0.0m AGL

SITE ELEVATION
(REFER TO DRAWING 301)

GRASS

POND

SWAP EXISTING FENCE WITH PROPOSED
2.4m HIGH METAL MESH FENCING c/w
3m DOUBLE ACCESS GATES

PROPOSED U/G POWER DUCTING TO
BE ROUTED FROM EXISTING DNO
SUPPLY TO PROPOSED METER CABINET

PROPOSED U/G FIBER DUCTING TO BE
ROUTED FROM EXISTING BT POLE TO
PROPOSED METER CABINET

PROPOSED NEW METER CABINET TO
BE BUILT WITHIN FENCELINE

PROPOSED 5No. OPERATOR CABINETS
INSTALLED ON TOWER BASE

PROPOSED 6.4m x 6.4m x 1.2m CONCRETE
FOUNDATION

PROPOSED 25m HIGH SWANN 5SH
LATTICE TOWER WITH 2No. HEADFRAMES
ON PROPOSED 6.4m x 6.4m x 1.2m
CONCRETE BASE


EXISTING 3No. DERELICT SHEDS TO BE
REMOVED

GROUND LEVEL
±0.0m AGL

PROPOSED 2.4m HIGH METAL MESH FENCING
c/w 3m DOUBLE ACCESS GATES PAINTED
GREEN (RAL60009) 12m x 12m

TOP OF TREE
±15.00m AGL

PROPOSED SITE LAYOUT
(SCALE 1:200)

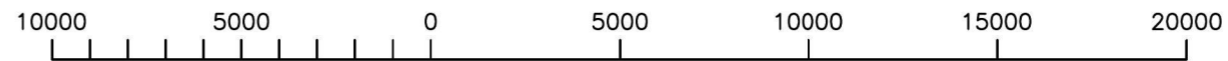

ORIGINAL SCALE AT A3 - 1:200

ALL DIMENSIONS IN MILLIMETRES

A	FIRST ISSUE	AR	MLB	28.11.23
REV.	MODIFICATION	BY	CHK.	DATE

ICON TOWER
INNOVATIVE INFRASTRUCTURE SOLUTIONS

ICON TOWER REFERENCE No.:
GBR-SHR0003

OPERATOR 2 REFERENCE No.:
N/A

OPERATOR 3 REFERENCE No.:
N/A

SITE NAME AND ADDRESS:
OSWESTRY LIVESTOCK AUCTIONS
SHREWSBURY RD,
OSWESTRY,
SY11 2RT

DRAWING TITLE:
PROPOSED SITE LAYOUT

PURPOSE OF ISSUE:
PLANNING

DRAWING NUMBER:
201

SURVEYED BY: PB	ORIGINAL SIZE: A3	ISSUE: A
DRAWN: AR	DATE: 28.11.23	CHECKED: MLB
	DATE: 28.11.23	