


EXISTING SITE LAYOUT
(SCALE 1:200)

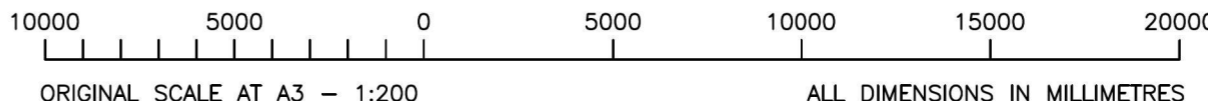

A	FIRST ISSUE	AR	MLB	28.11.23
REV.	MODIFICATION	BY	CHK.	DATE



ICON TOWER REFERENCE No.:	GBR-SHR0003
OPERATOR 2 REFERENCE No.:	N/A
OPERATOR 3 REFERENCE No.:	N/A

SITE NAME AND ADDRESS:
OSWESTRY LIVESTOCK AUCTIONS
SHREWSBURY RD,
OSWESTRY,
SY11 2RT

DRAWING TITLE:
EXISTING SITE LAYOUT

PURPOSE OF ISSUE:
PLANNING

DRAWING NUMBER:
200

SURVEYED BY: PB	ORIGINAL SIZE: A3	ISSUE: A
DRAWN: AR	DATE: 28.11.23	CHECKED: MLB
	DATE: 28.11.23	