

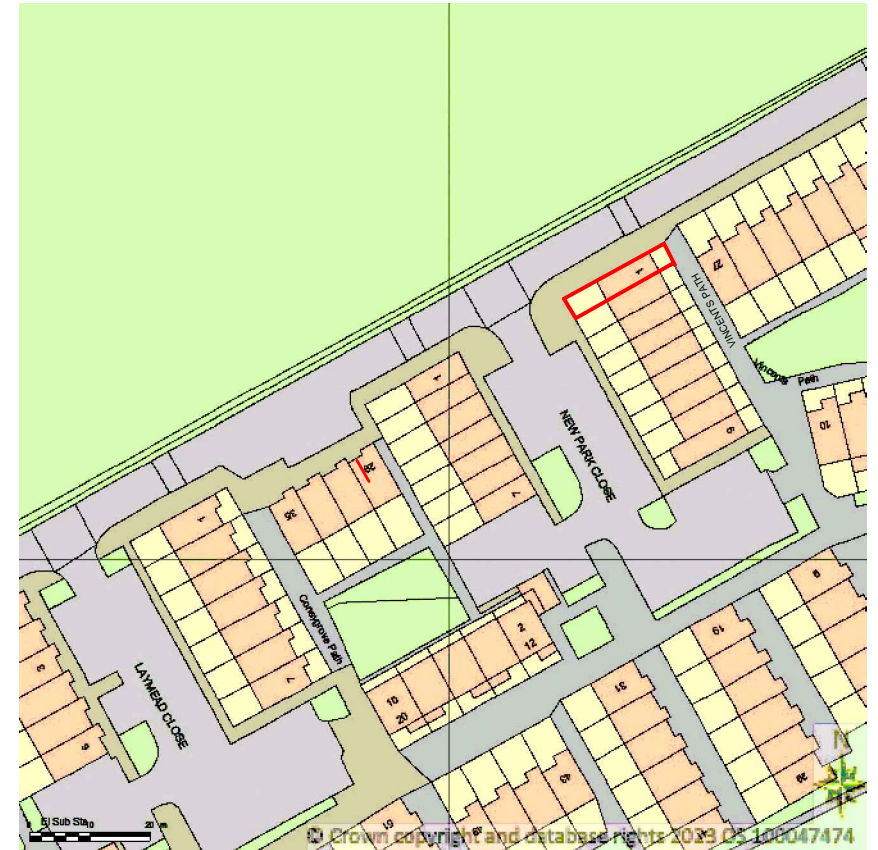


EXISTING - BLOCK PLAN

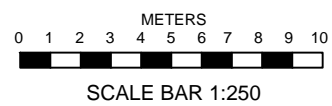

LOCATION MAP
SCALE 1:1250

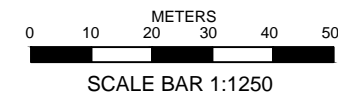

PROJECT: SINGLE STOREY REAR EXTENSION	DRAWN BY: IBRAHIM SHAIKH	SITE ADDRESS: 1 VINCENTS PATH NORTHOLT, UB5 5SN	SCALE: AS SHOWN
CLIENT: MR RAKESH SHAH	CHECKED BY:	DRAWING TITLE: LOCATION MAP AND BLOCK PLAN	DATE: 15-01-2024
			DRAWING NO: 24/VP1/001 REVISION