

© Copyright - Let's Design Architecture Ltd. 2022 Not to be distributed without prior written consent

This drawing is not to be scaled from, unless using dimensions shown, as reproduced copies may not be to scale. All dimensions are to be checked on site and any inconsistency should be reported to the original designer.

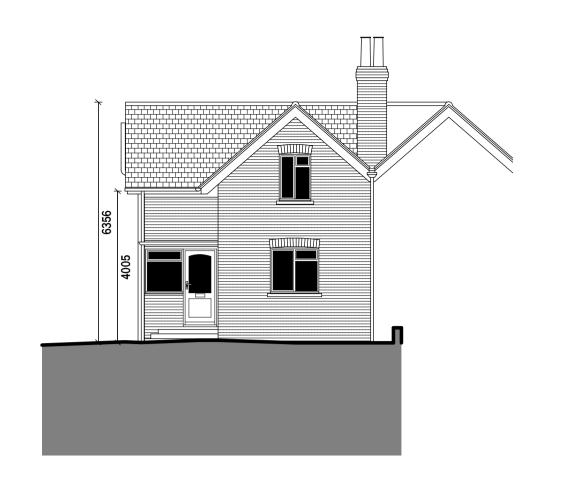

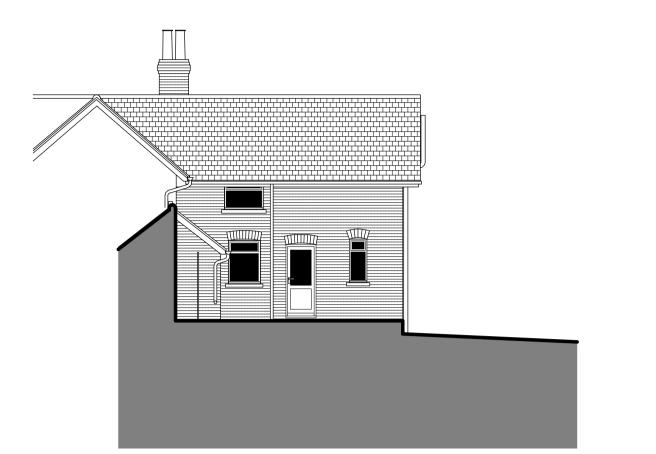





**South West Elevation** 

**North East Elevation** 

**North West Elevation** 

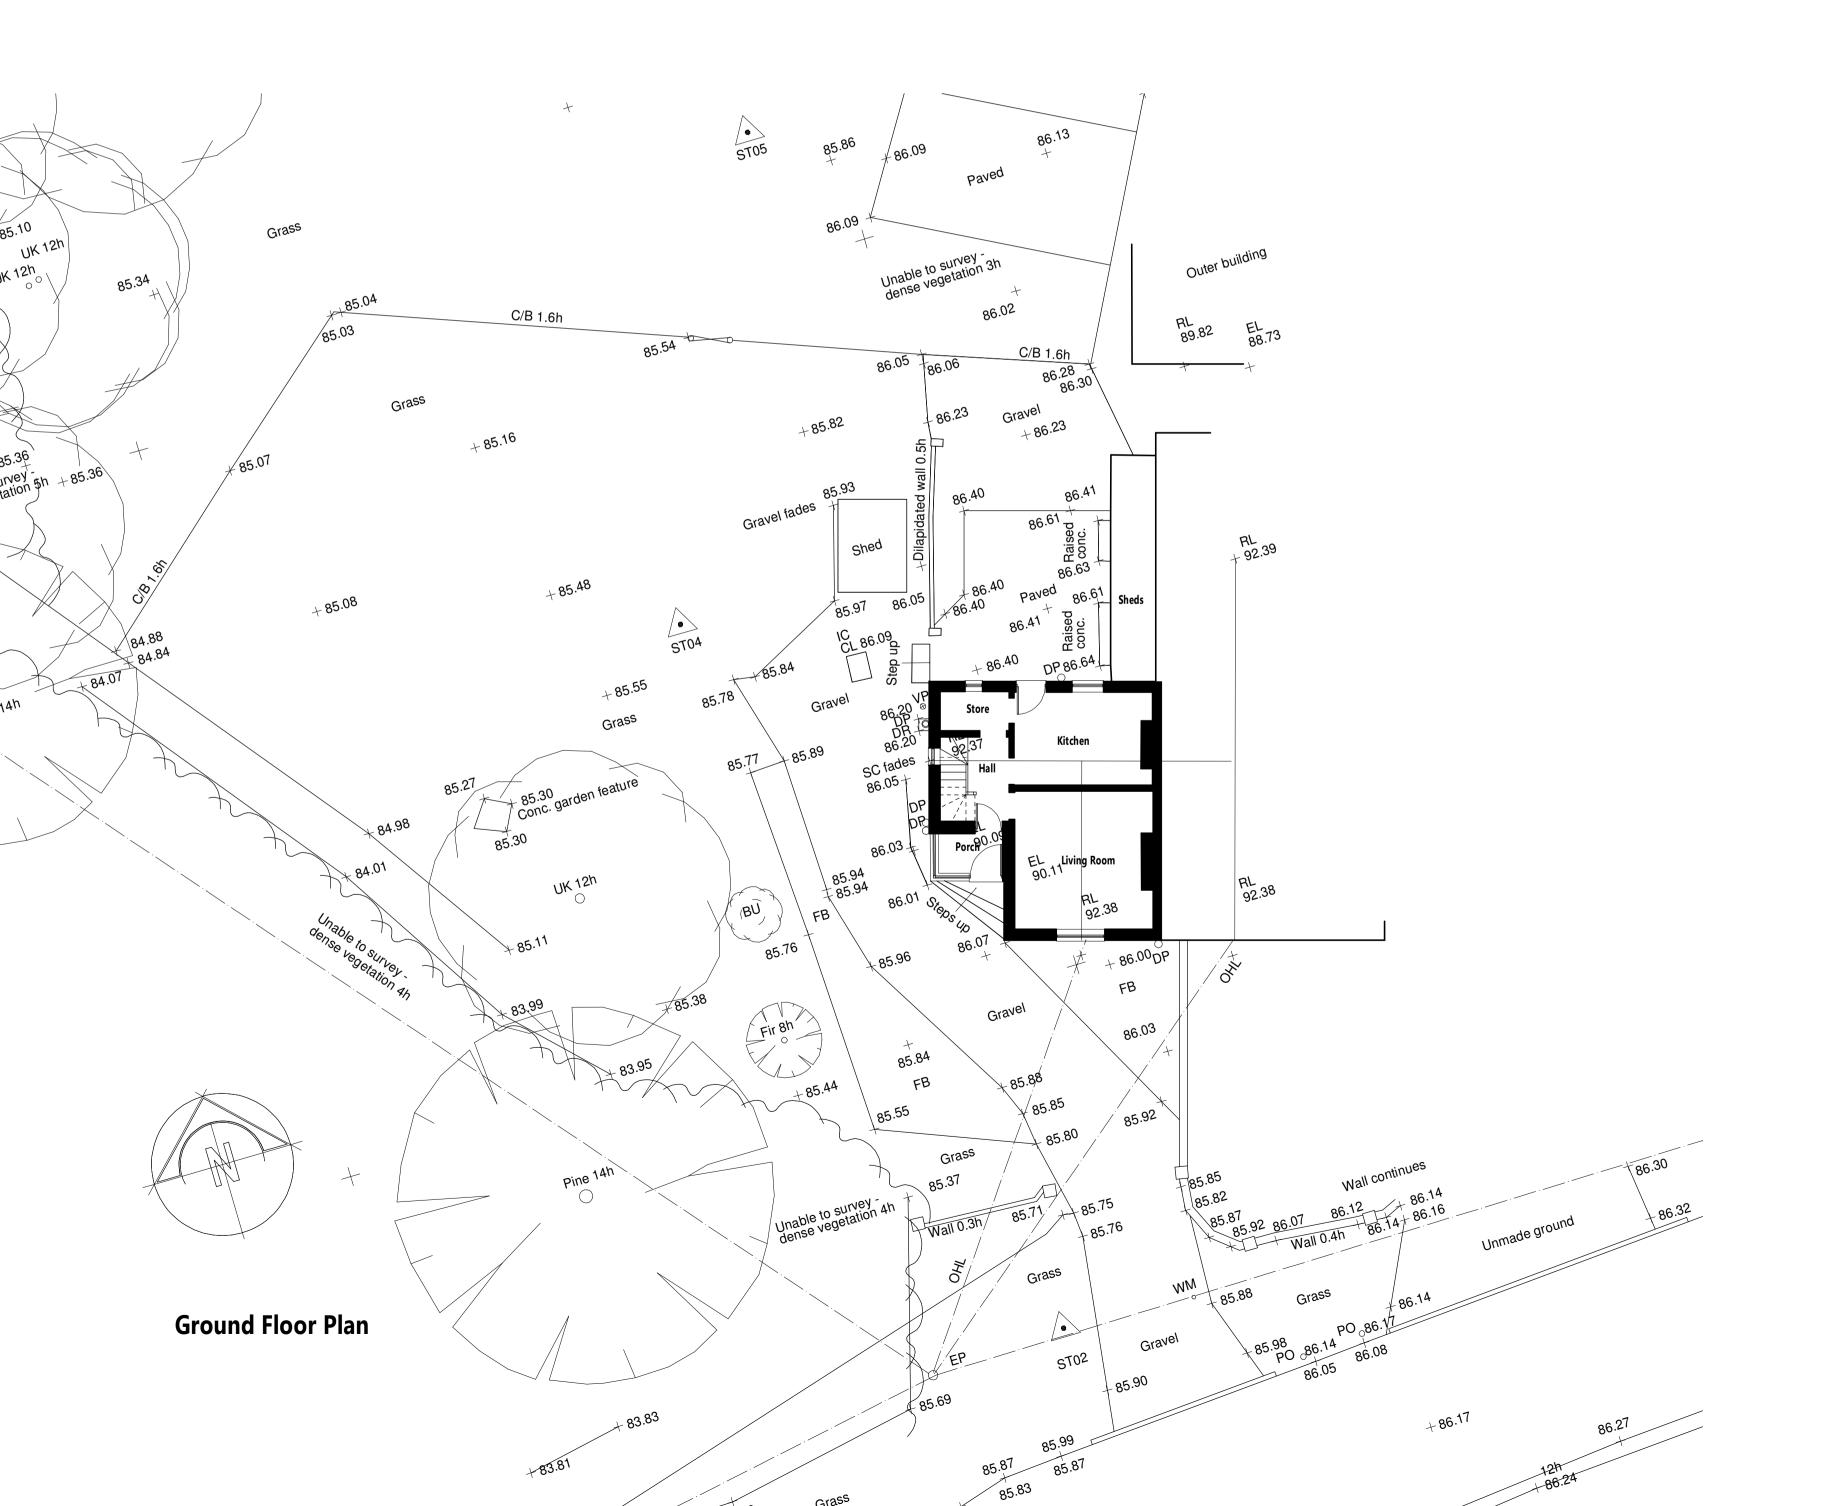

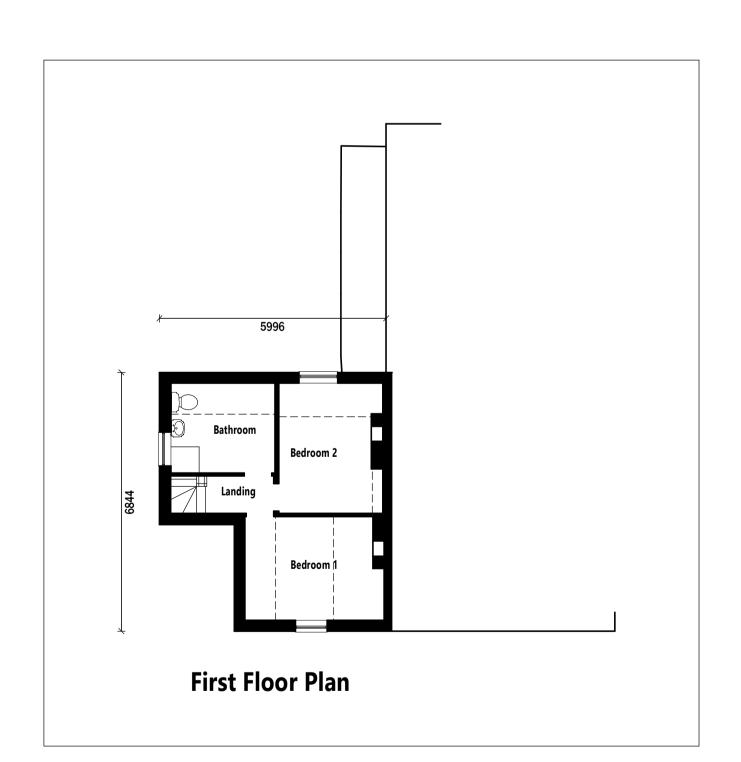



Bumblebee Barn | Mill Road | Battisford | Stowmarket | IP14 2LT 01449 616678 | 07747 426260 | zoe@letsdesignarchitecture.com

Scale Bar - Metres