




- NOTE
1. DRAWINGS MUST NOT BE SCALED; WORK ONLY TO FIGURED DIMENSIONS
 2. CHECK ALL DIMENSIONS ON SITE BEFORE ORDERING MATERIALS OR PUTTING WORK IN HAND
 3. SHOP DRAWINGS OF MANUFACTURED ITEMS MUST BE APPROVED BY THE ARCHITECTS BEFORE WORK IS PUT IN HAND
 4. DIMENSIONS MUST BE VERIFIED ON SITE BEFORE PREPARATION OF SHOP DRAWINGS
 5. THE ARCHITECT MUST BE NOTIFIED OF ANY DISCREPANCIES IMMEDIATELY
 6. IF IN DOUBT ASK!

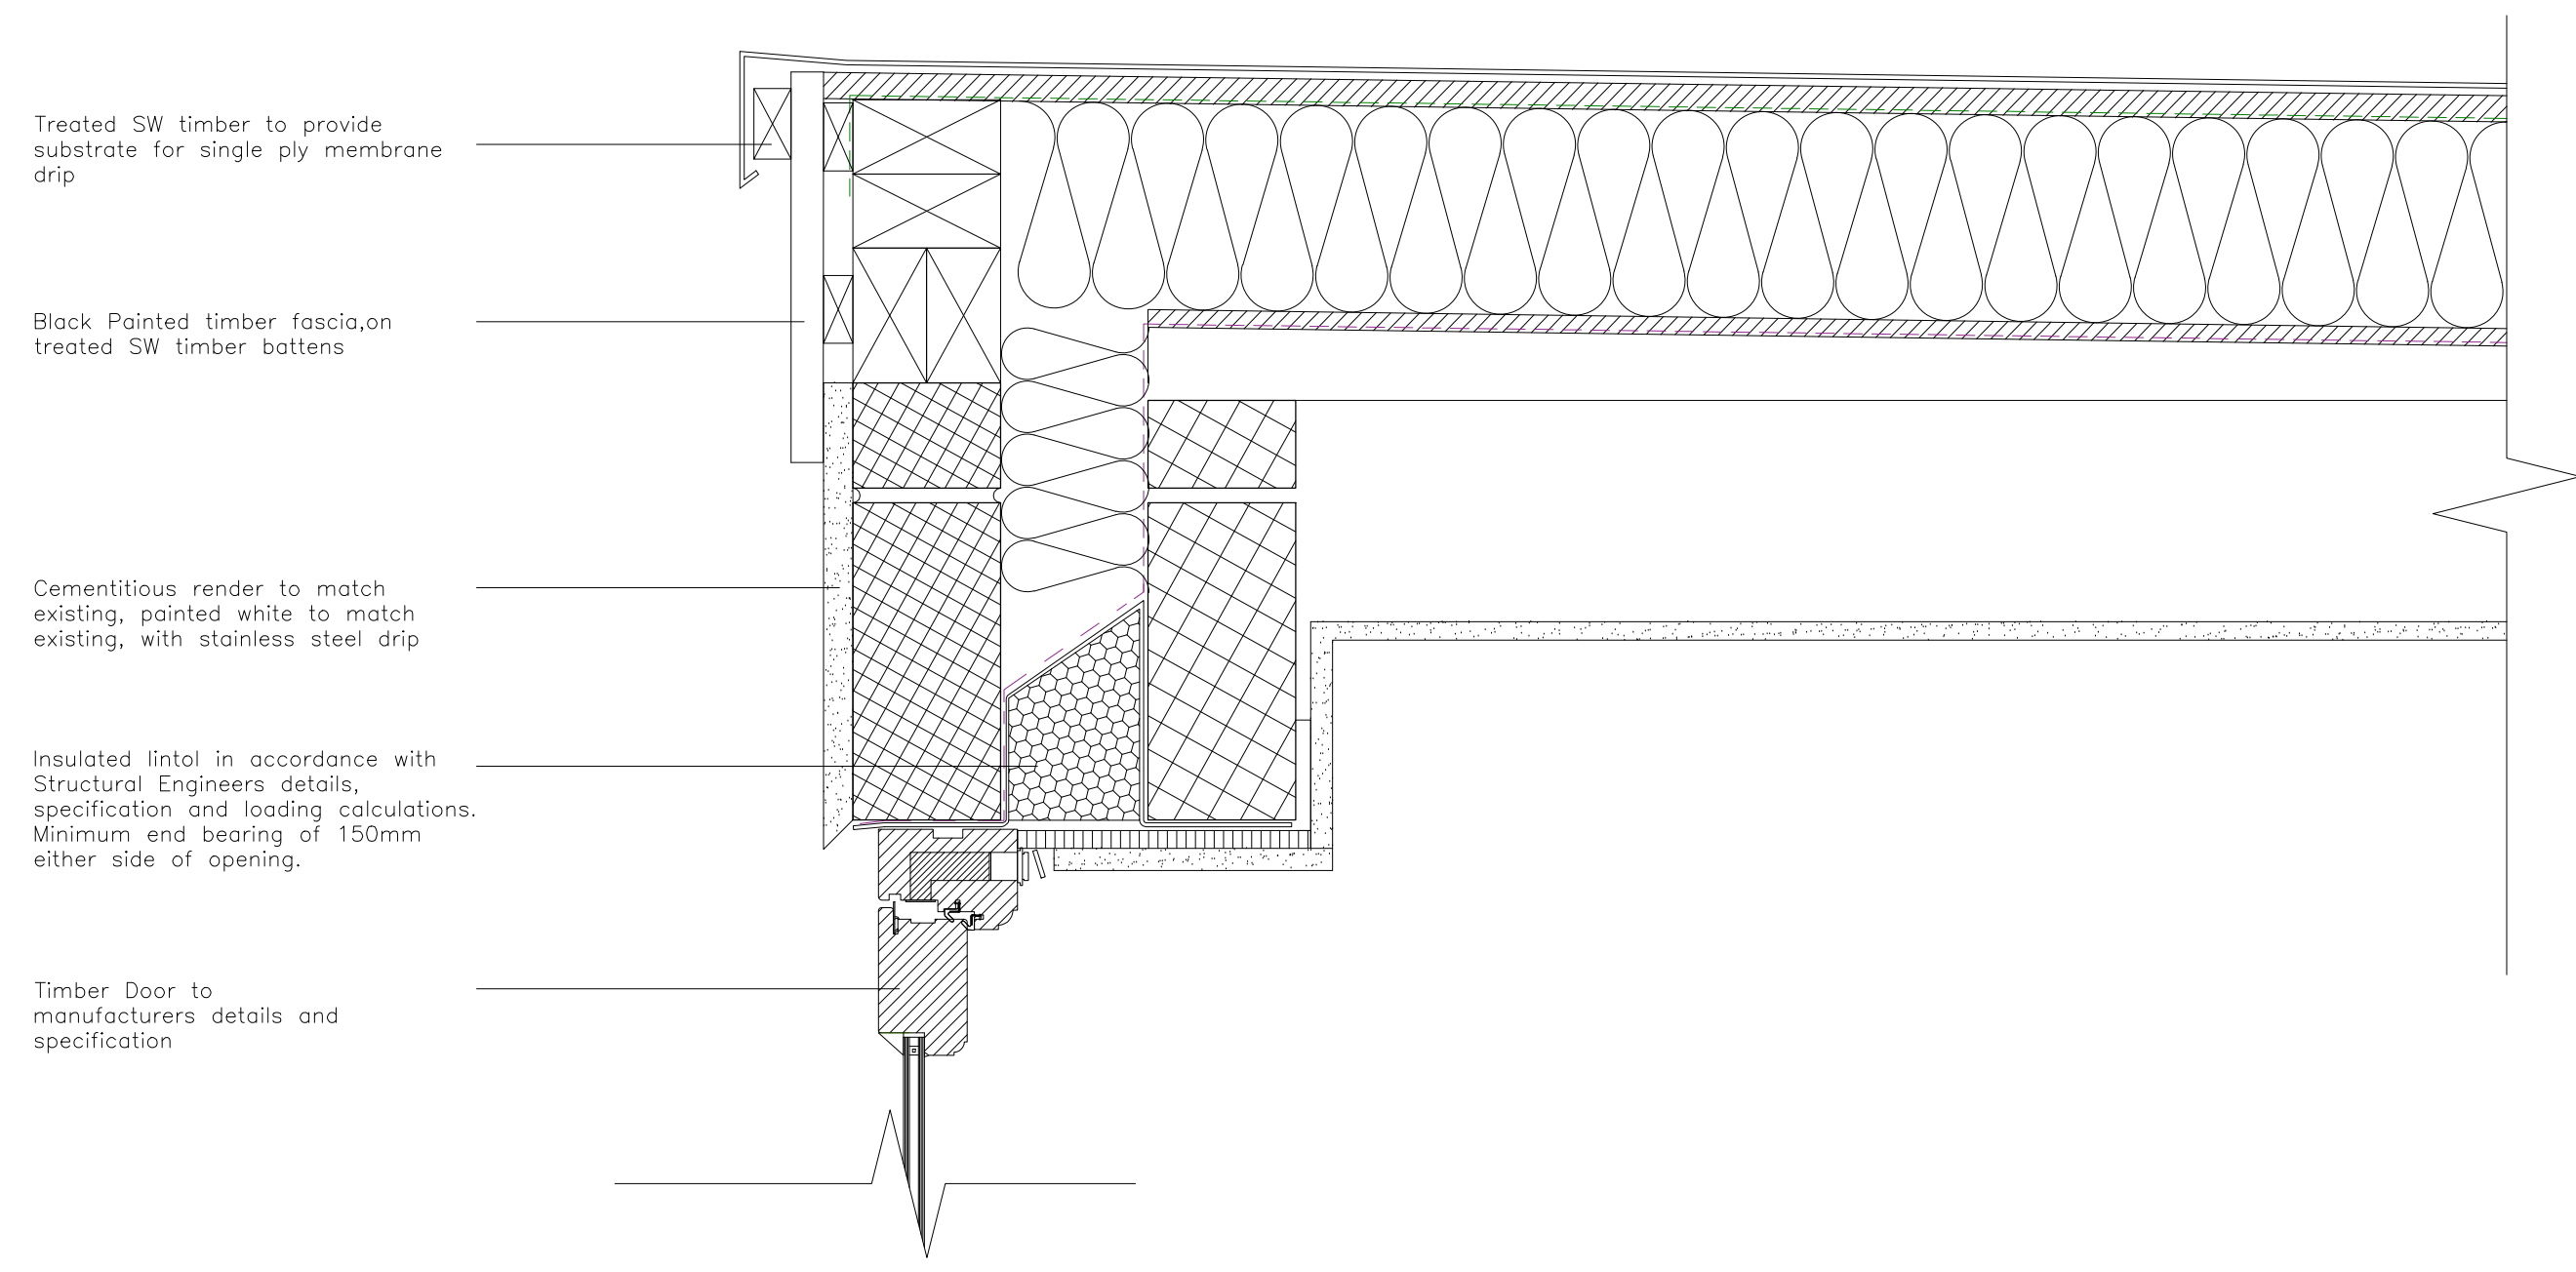

Detail A
Scale: 1:5

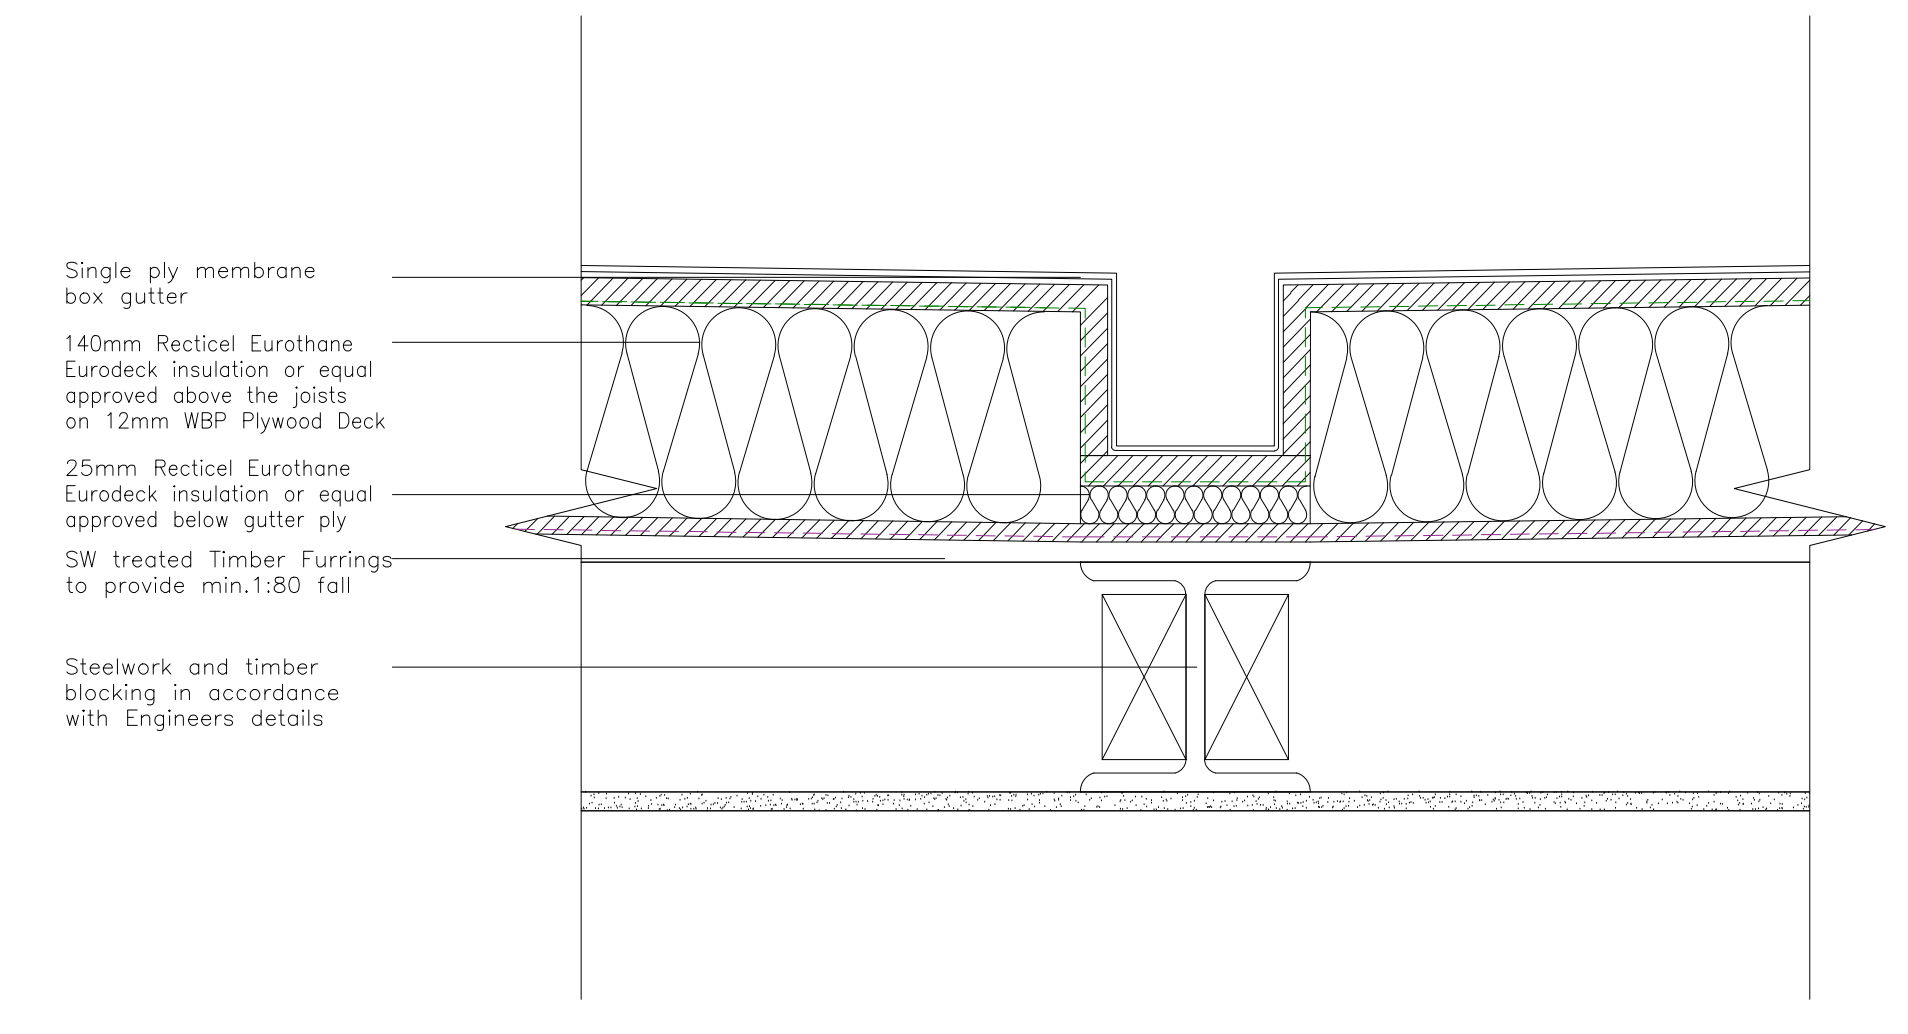

Detail B
Scale: 1:5

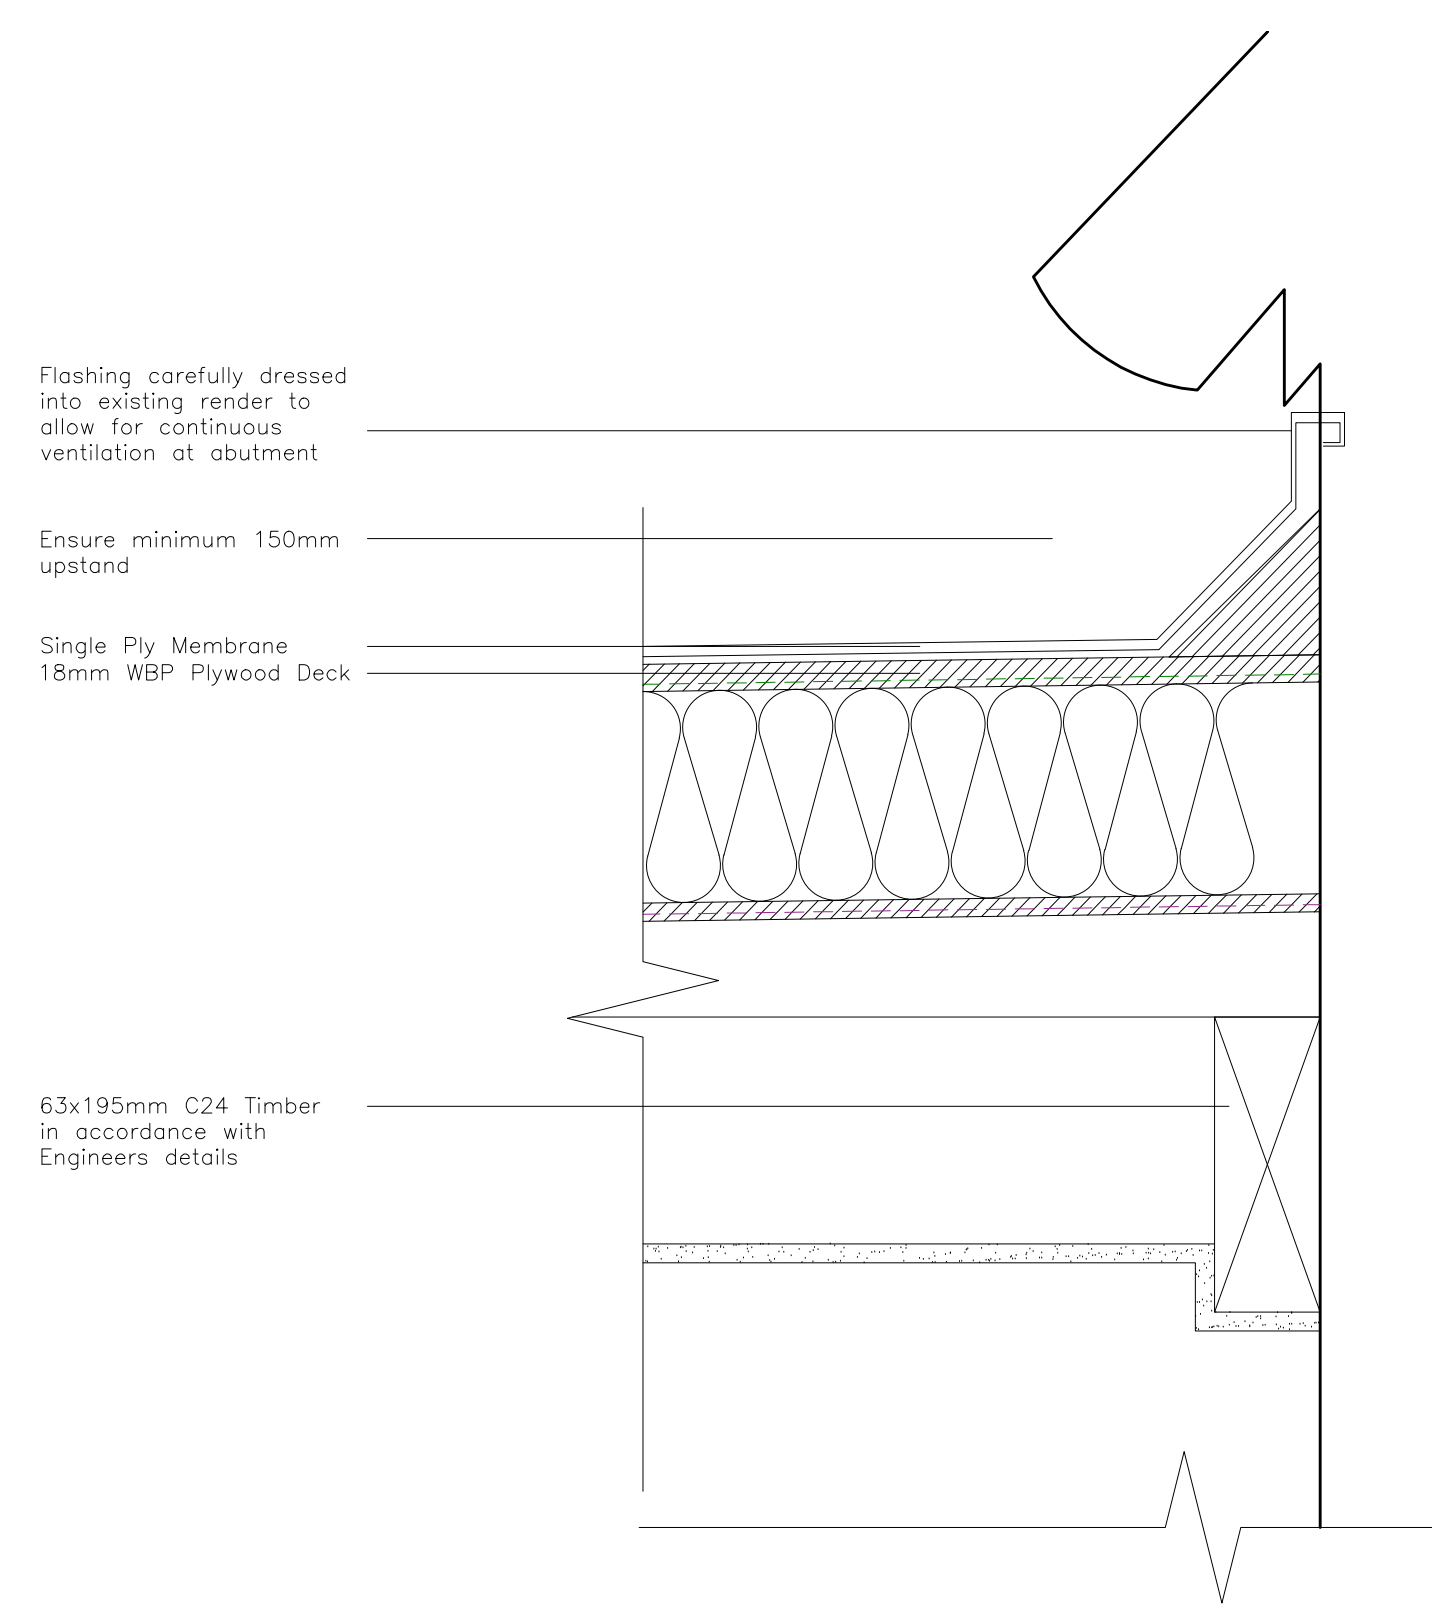

Detail C
Abutment between new flat roof and main house
Scale: 1:5

B2 31.01.24 Door detail updated on Detail A
B1 29:11:23 Building Control Issue
revisions

BUILDING REGS

MORE THAN PRETTY PICTURES
ARCHITECTS
tel: 07969355994
matthew@mtppa.co.uk

client
Mr & Mrs Chase

job title
**2 Lower Road
Glemsford**

drawing title
Proposed Details from Section A-A

scale	drawn by	date
Noted @A2	MS	Nov' 23

sheet / layout number	rev
22-106-SS-201	B2