
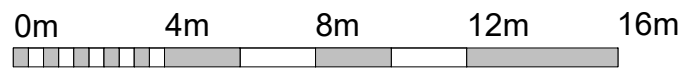


PRINCES STREET

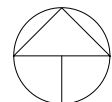

VISUAL SCALE 1:200 @ A3

Studio 256 Design Ltd.

Architecture. Design. Interiors.

Unit 256, Slater Studios, 9 Slater Street, Liverpool, L1 4BW
 D.banister@studio256design.co.uk / +44 (0)151 345 7600

Project Title 1266 - New Build
2-Bedroom Detached Dwelling

Client Name Jan Showering

Project Address Land Adjacent Princes Street,
 Montgomery, SY15 6PY

Additional Notes

REV	Date	Description	Issued

Title Site Layout Plan with Parking - Proposed

Drawing No. 1266-02-02-006

Scale	Date	Sheet Size	Drawn by	Checked by
1:200	30/01/24	A3	AY	DB

© Copyright Studio 256 Design - Do not scale from this drawing. All dimensions to be checked and verified on site. This drawing is to be read in conjunction with all other relevant drawings and specifications. Any discrepancies in the drawings are to be reported immediately to Studio 256 Design. This drawing is not to be used for construction or sales purposes unless marked 'issued for construction'. Dimensions and area schedules are subject to change.