
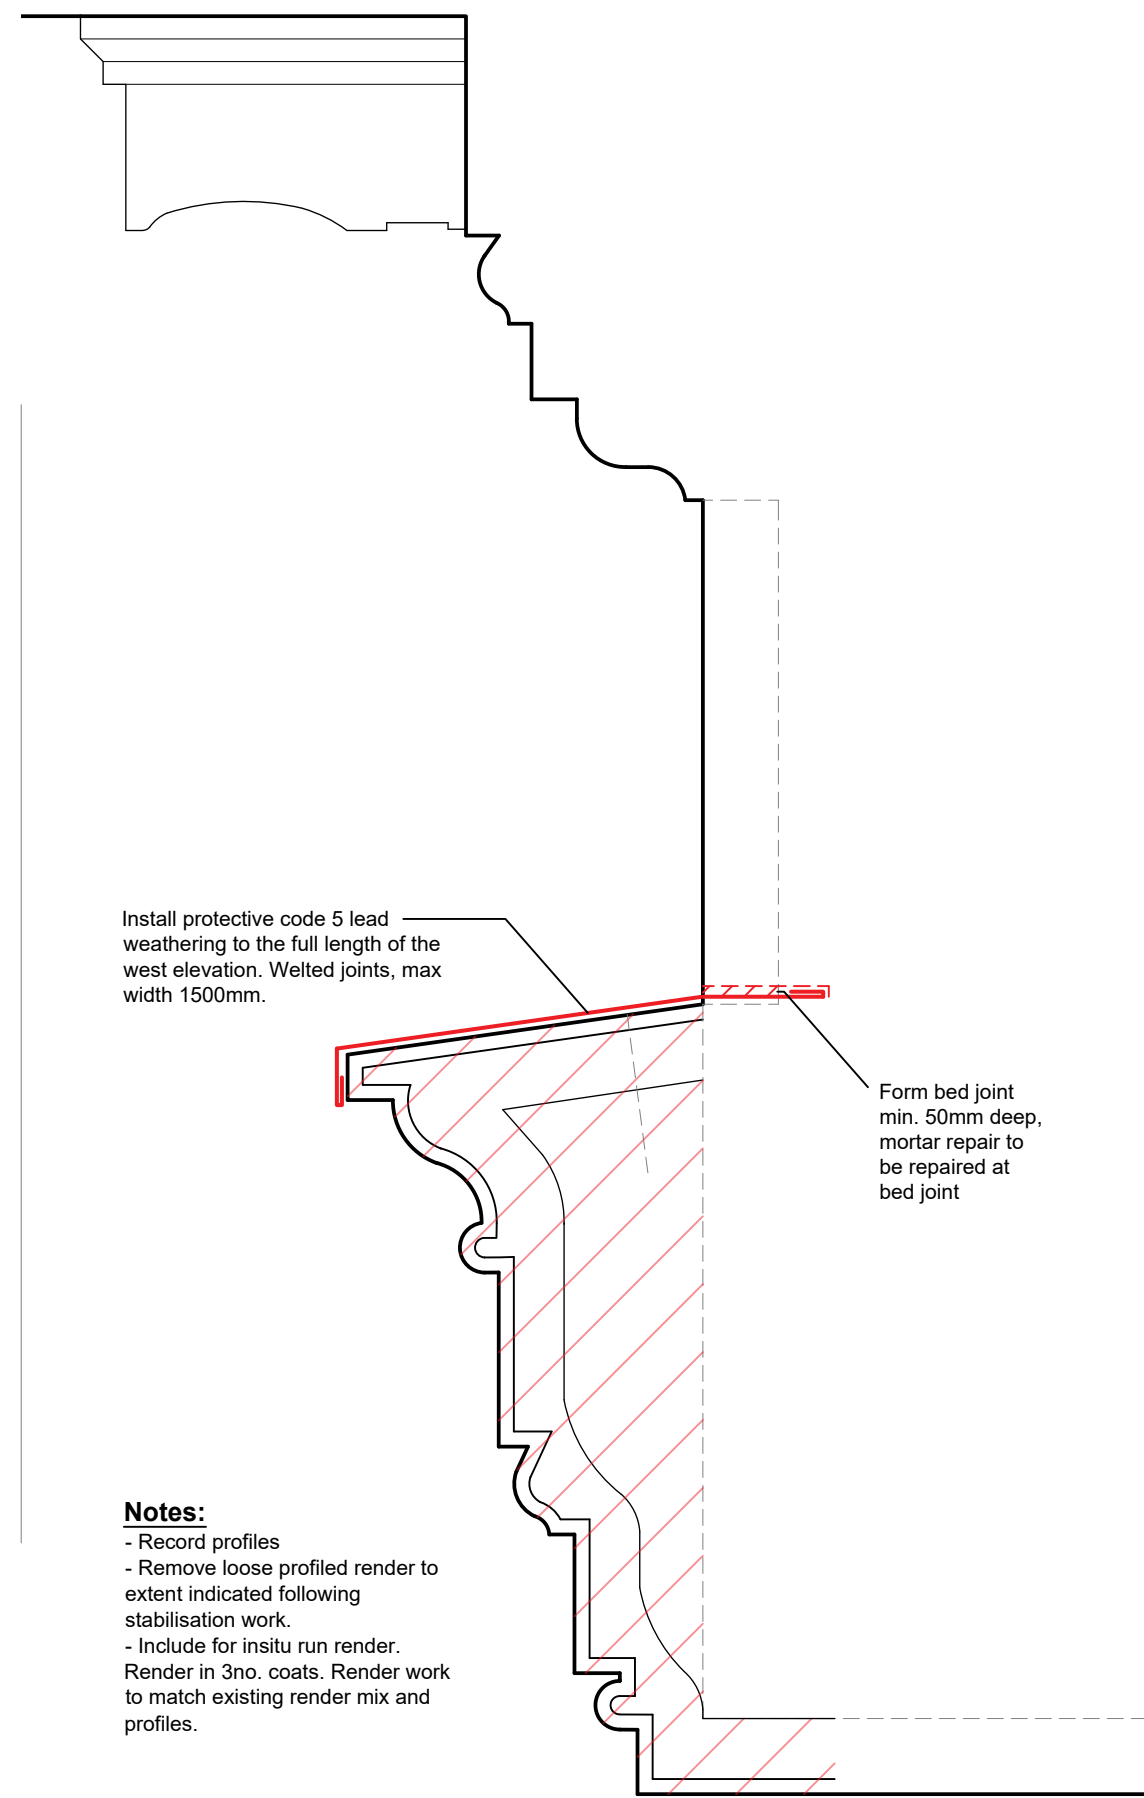


The following risks are identified as unusual or unfamiliar to a competent contractor

**CONSTRUCTION**  
There are no significant or unfamiliar risks

**DEMOLITION RISKS (FUTURE)**  
There are no significant or unfamiliar risks

It is assumed that all work will be carried out by a competent contractor working, where appropriate, to an approved method statement

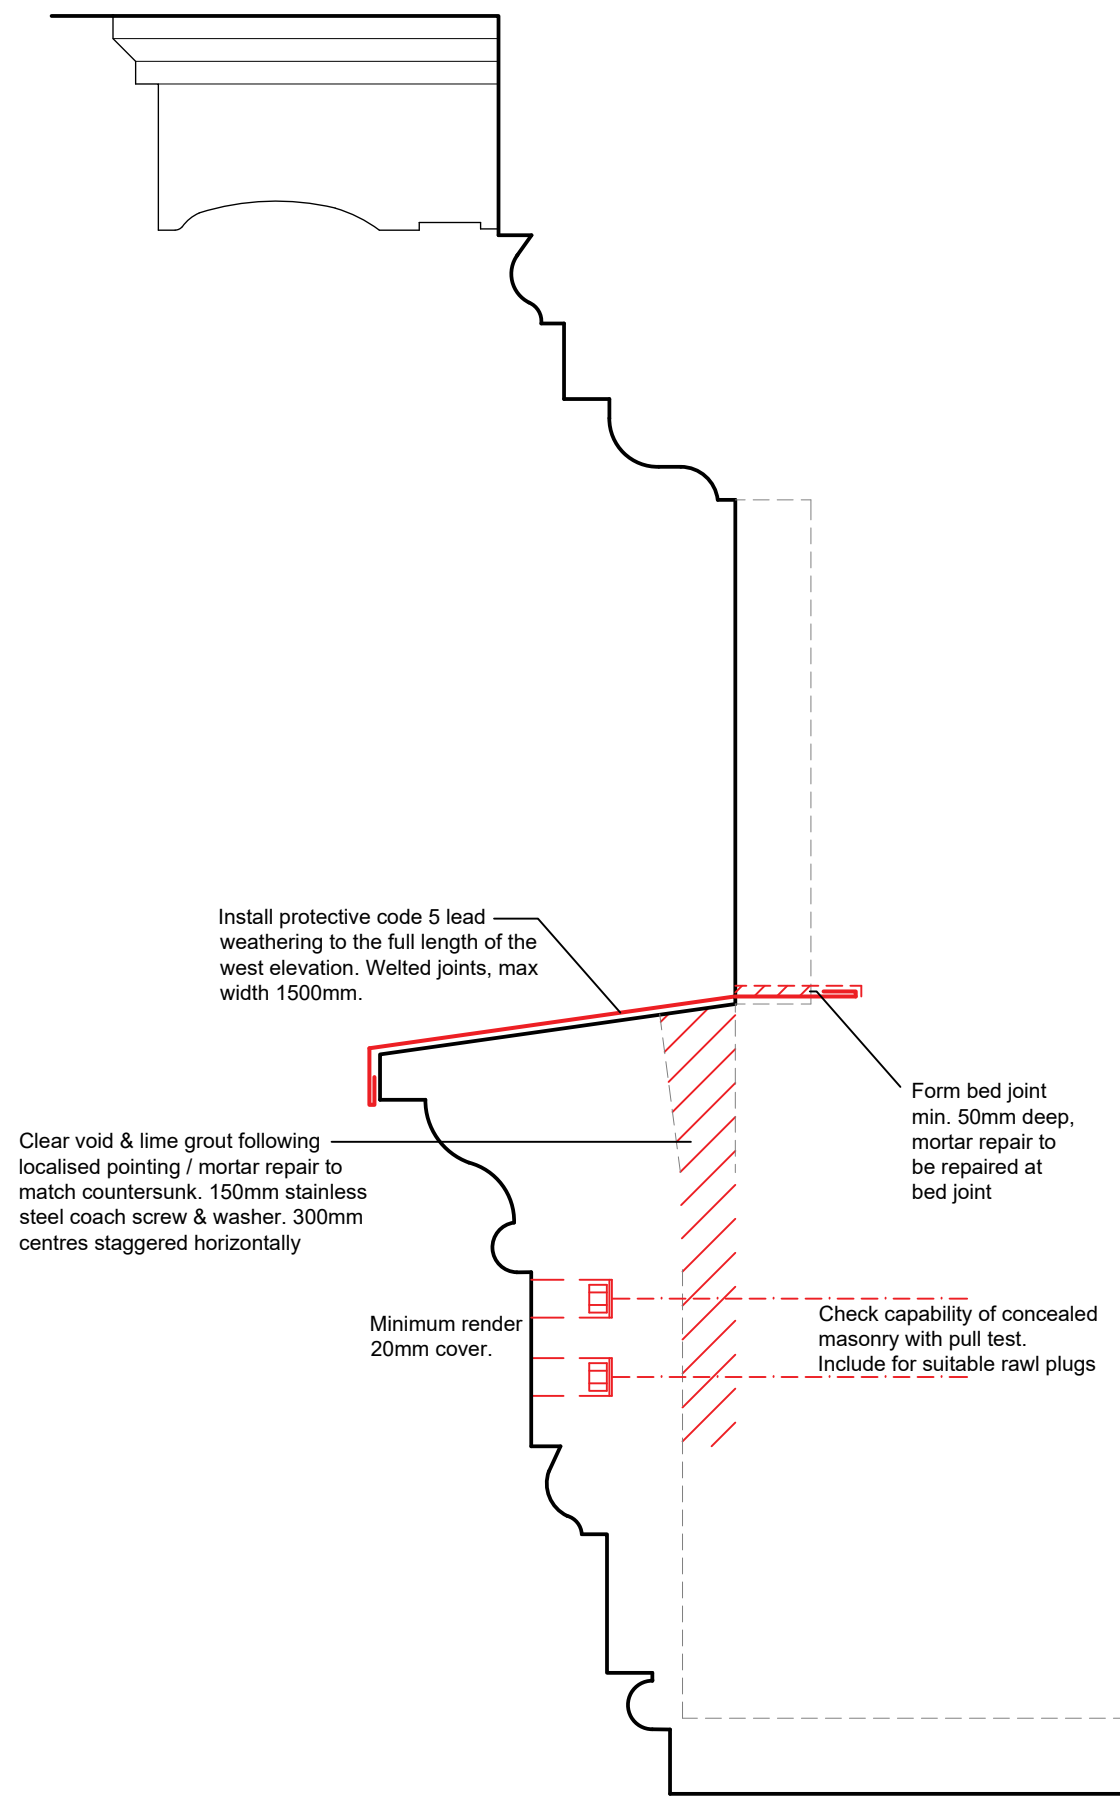




**Notes:**  
 - Record profiles  
 - Remove loose profiled render to extent indicated following stabilisation work.  
 - Include for insitu run render. Render in 3no. coats. Render work to match existing render mix and profiles.

REV	DETAILS	DATE	CHECKED
A	Additional notes and detail added following partial collapse of render string in Dec '23	17/01/24	AM

  
**brownhill hayward brown**  
 chartered architects  
01543 254357 - mail@bhbarchitects.co.uk

Jackdaw's Castle- Highclere		DRAWING NO.	
Sketch Section Through Cornice - Proposed		3878-SK02	
REV	DATE	REV	DATE
A	May '22		

<b>PLANNING</b>	DRAWN	CHECKED	SCALE
	JH	AM	Not to Scale

 <small>ISO 9001 REGISTERED FIRM</small>	 <small>ISO 14001 REGISTERED FIRM</small>	<small>The copyright of this drawing and design is vested in the Architect and must not be copied or reproduced without written consent. All dimensions given are to be verified on site by the responsible contractor.</small>	 <small>PART OF</small>
--	---	---	---

○ Repair Insitu (Stabilisation)  
 ○ Not to Scale

○ Replacement Render String  
 ○ Not to Scale