

DRAWING No.6

PROPOSED BLOCK PLAN

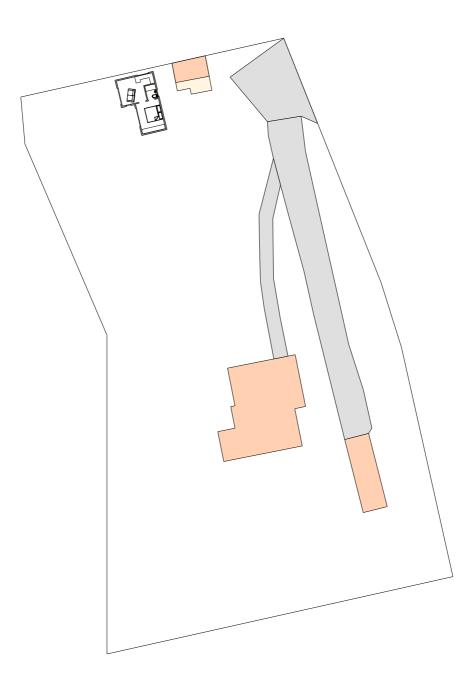

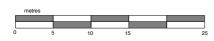

SCALE 1:500