


SKETCH PLAN
THE KINGS ARMS
STOCKLAND

NOT TO SCALE

NATIONAL GRID REF
324416, 104689

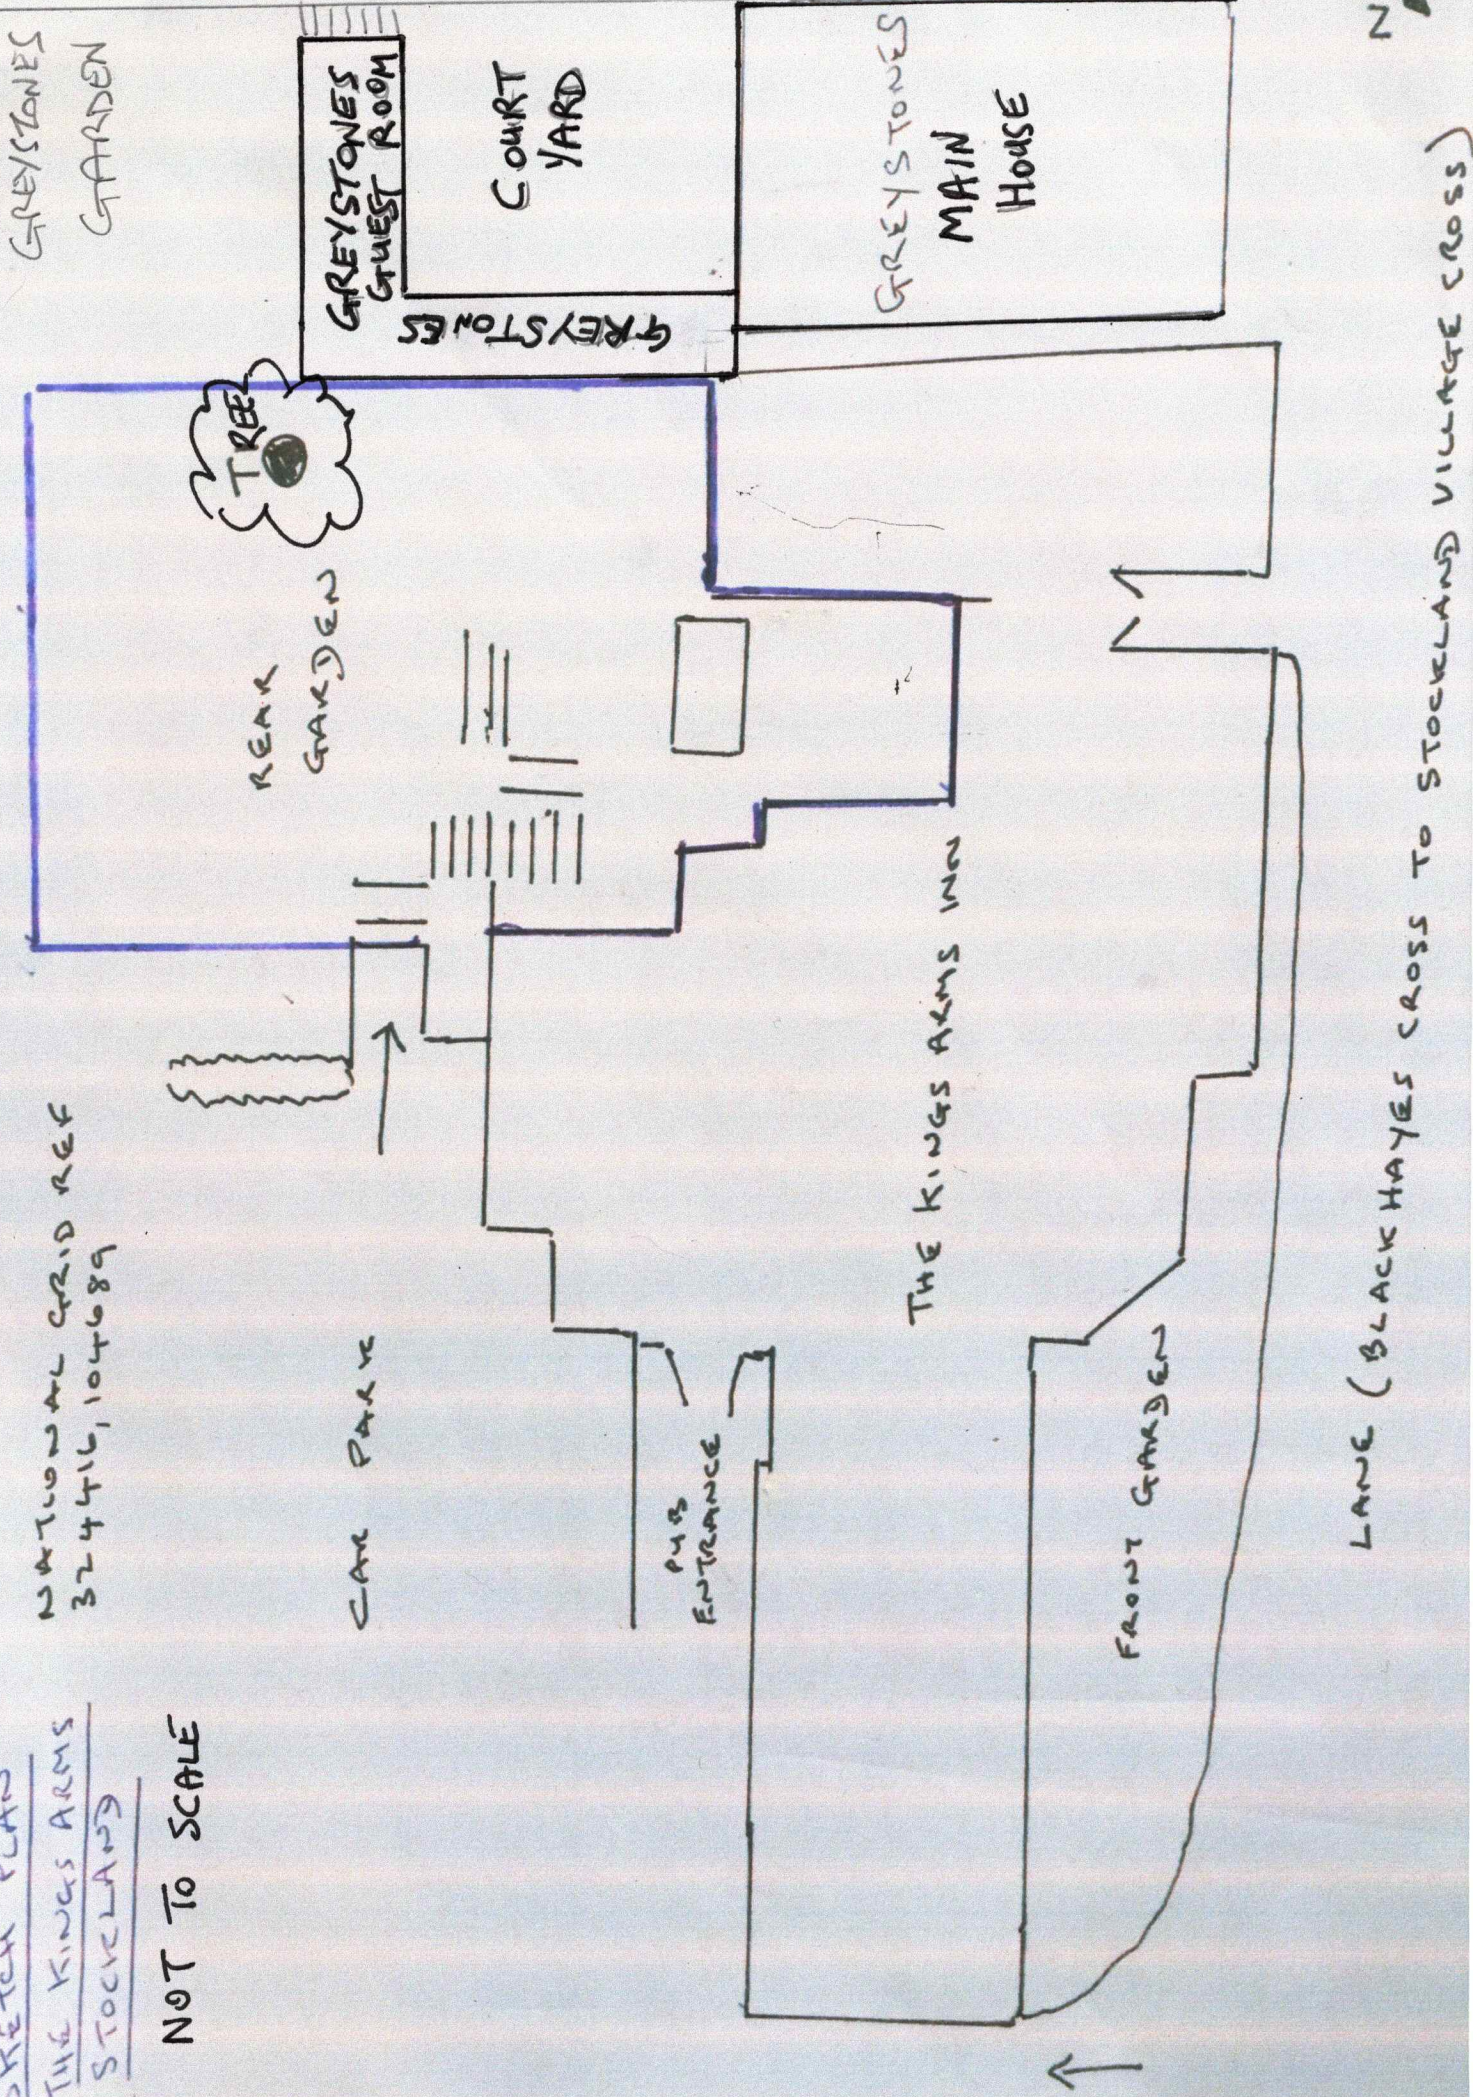

LANE (BLACK HAYES CROSS TO STOCKLAND VILLAGE CROSS)

N