



No allowance has been made for ground conditions.
Contractors to check all dimensions prior to commencement of works.

Planning Application Drawing

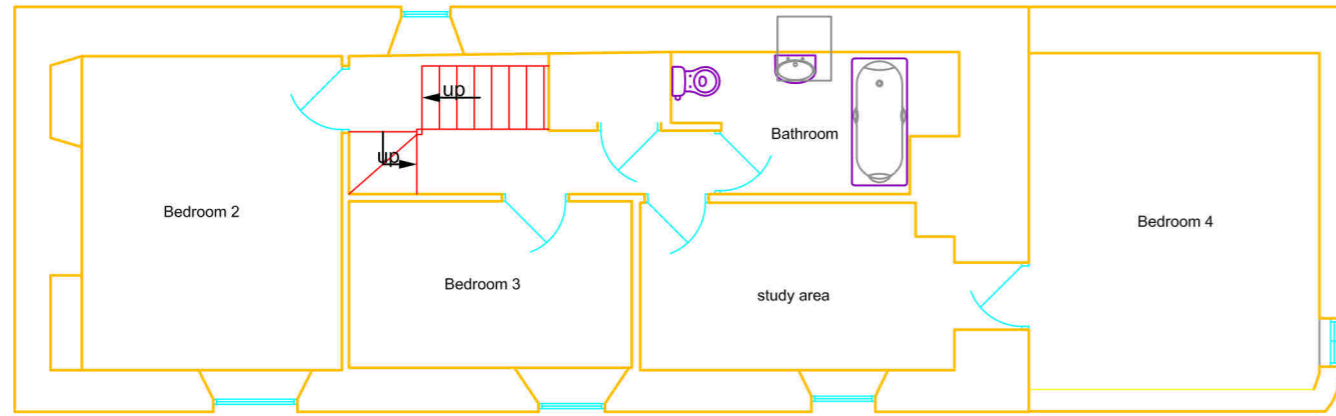

Existing First Floor Layout Scale 1 : 50

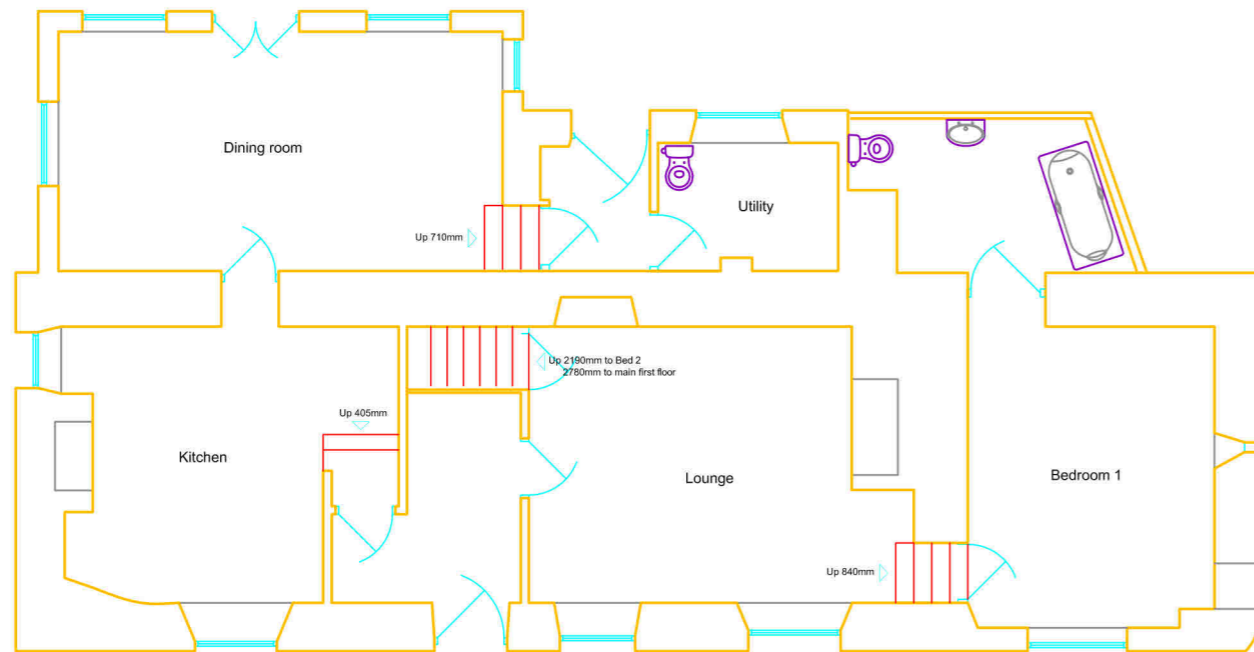


Existing Ground Floor Layout Scale 1 : 50

NOTES / REVISIONS

REV	DATE	NOTES

ORIGINAL DRAWING SIZE : A1

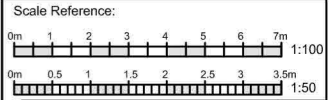

Location Plan
Scale 1 : 1250



Existing

Client
Mr C Forgan

Job Description
Proposed Extension

Job Location
Haye Farm, Haye
Callington, Cornwall, PL17 7JW

Date
15-11-2015

Scale
As Stated

Drawing No.
FOHF-02

Planning Application