



No allowance has been made for ground conditions.
Contractors to check all dimensions prior to commencement of works.


Planning Application Drawing

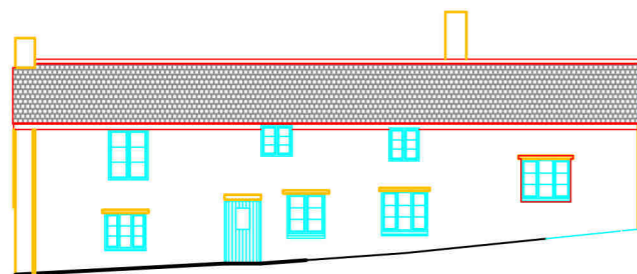


EAST

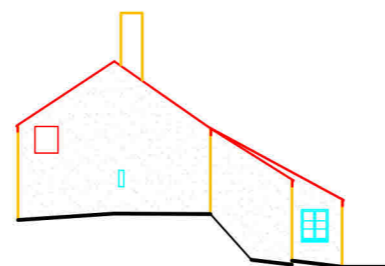

NORTH

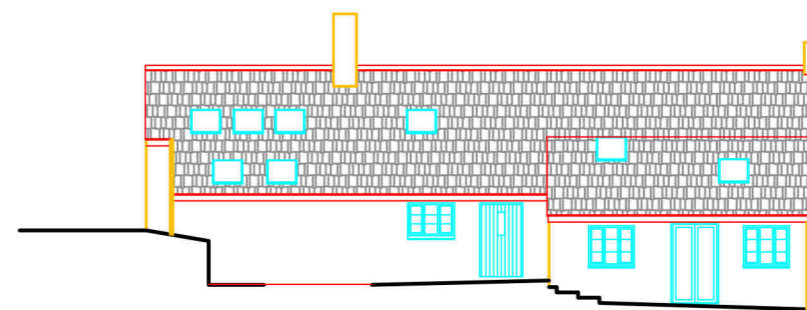

WEST

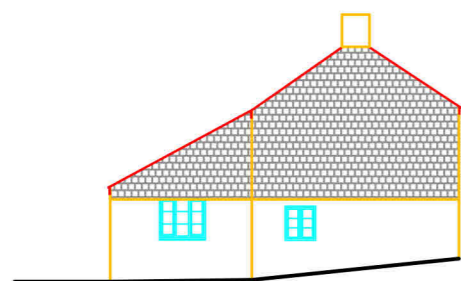


SOUTH

NOTES / REVISIONS

REV	DATE	NOTES

ORIGINAL DRAWING SIZE : A1

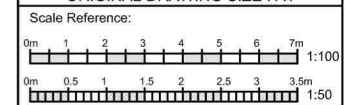

Location Plan
Scale 1 : 1250



Existing

Client		Mr C Forgan
Job Description		Proposed Extension
Job Location		Haye Farm, Haye Callington, Cornwall, PL17 7JW
Date	15-11-2015	Drawn
Scale	As Stated	Drawing No. FOHF-1

Planning Application