
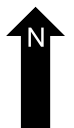
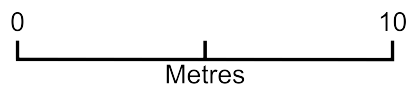


Haye farm rear Extension

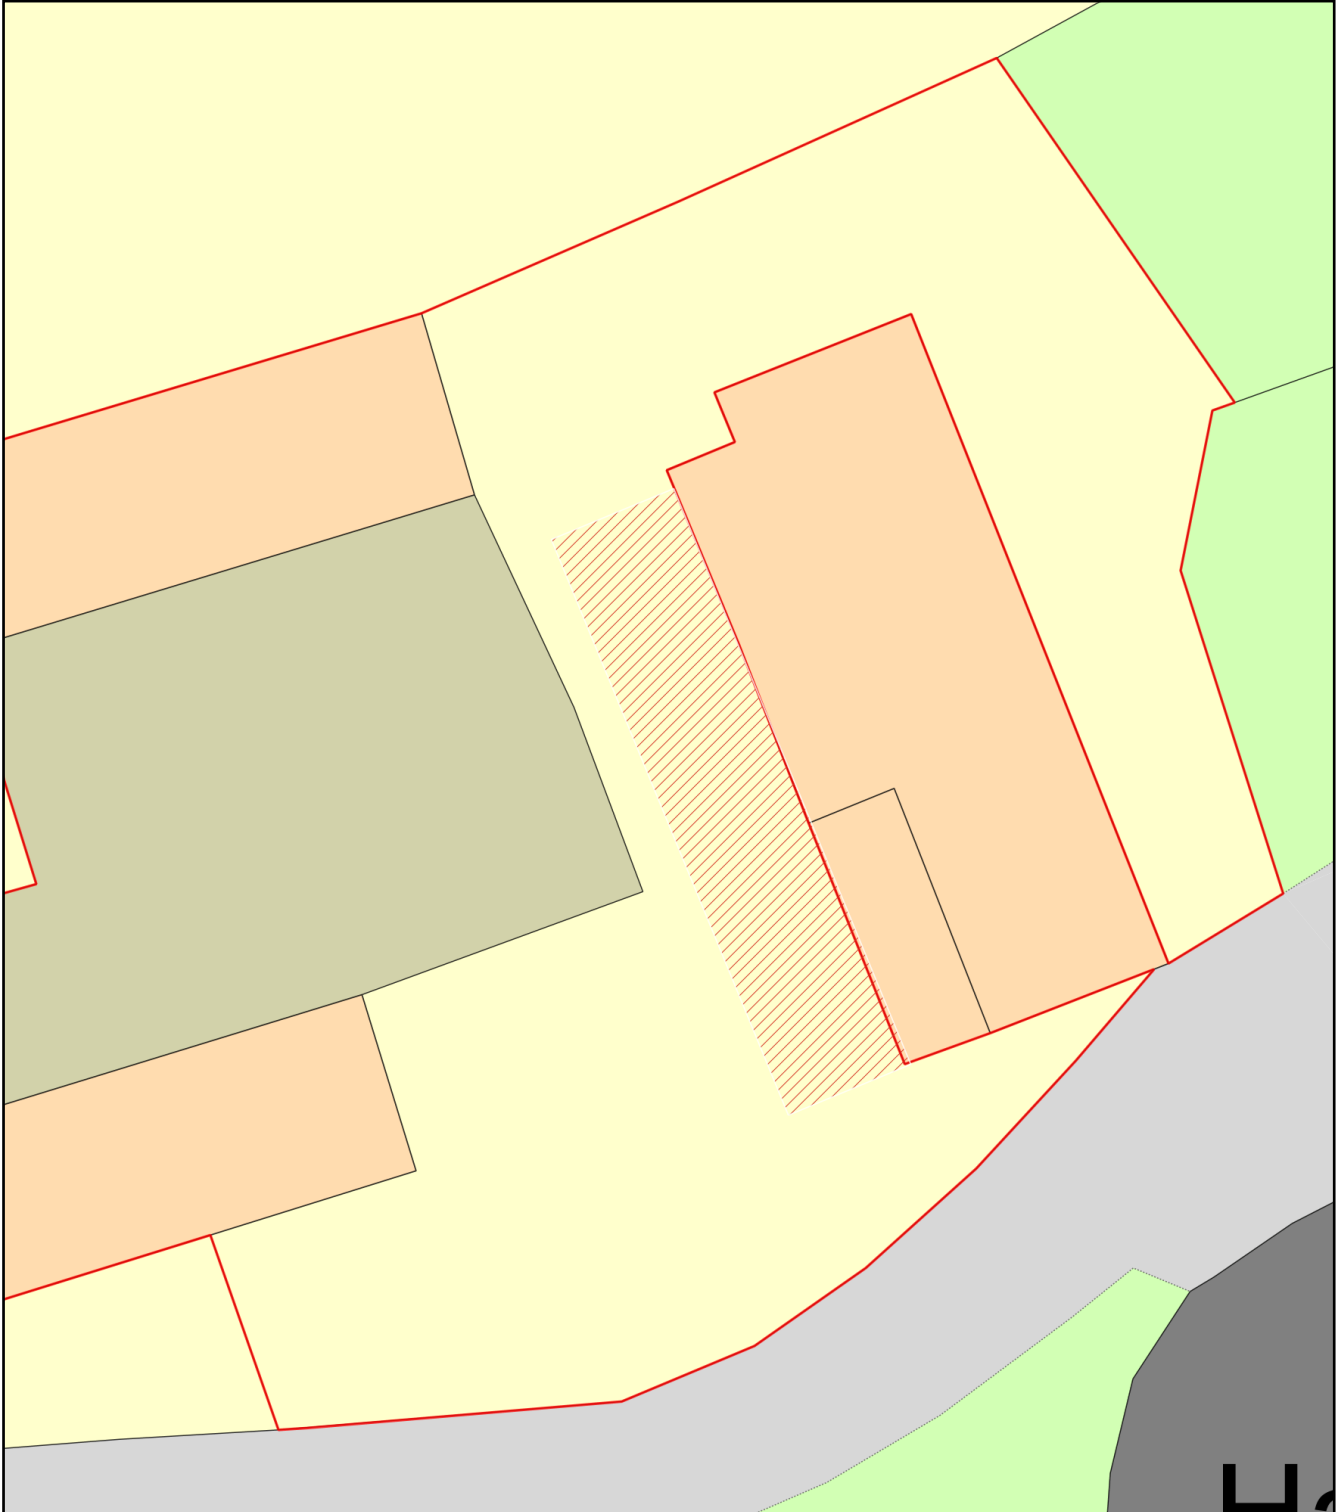

Plan Produced for: Christopher Forgan

Date Produced: 15 Jan 2024

Plan Reference Number: TQRQM24015120117196

Scale: 1:200 @ A4