



1. Do not scale off this drawing for construction purposes.  
 2. All dimensions and levels to be checked on site by the contractor before commencement of work and discrepancies reported to the architect.  
 3. No responsibility can be accepted for errors arising on site due to unauthorised variations from the architect's drawing.  
 4. This drawing is the copyright of the architect and may not be reproduced without license.  
 5. This drawing is prepared for submission in relation to local authority consent. The author accepts no design liability for works constructed on the basis of this drawing.

A3

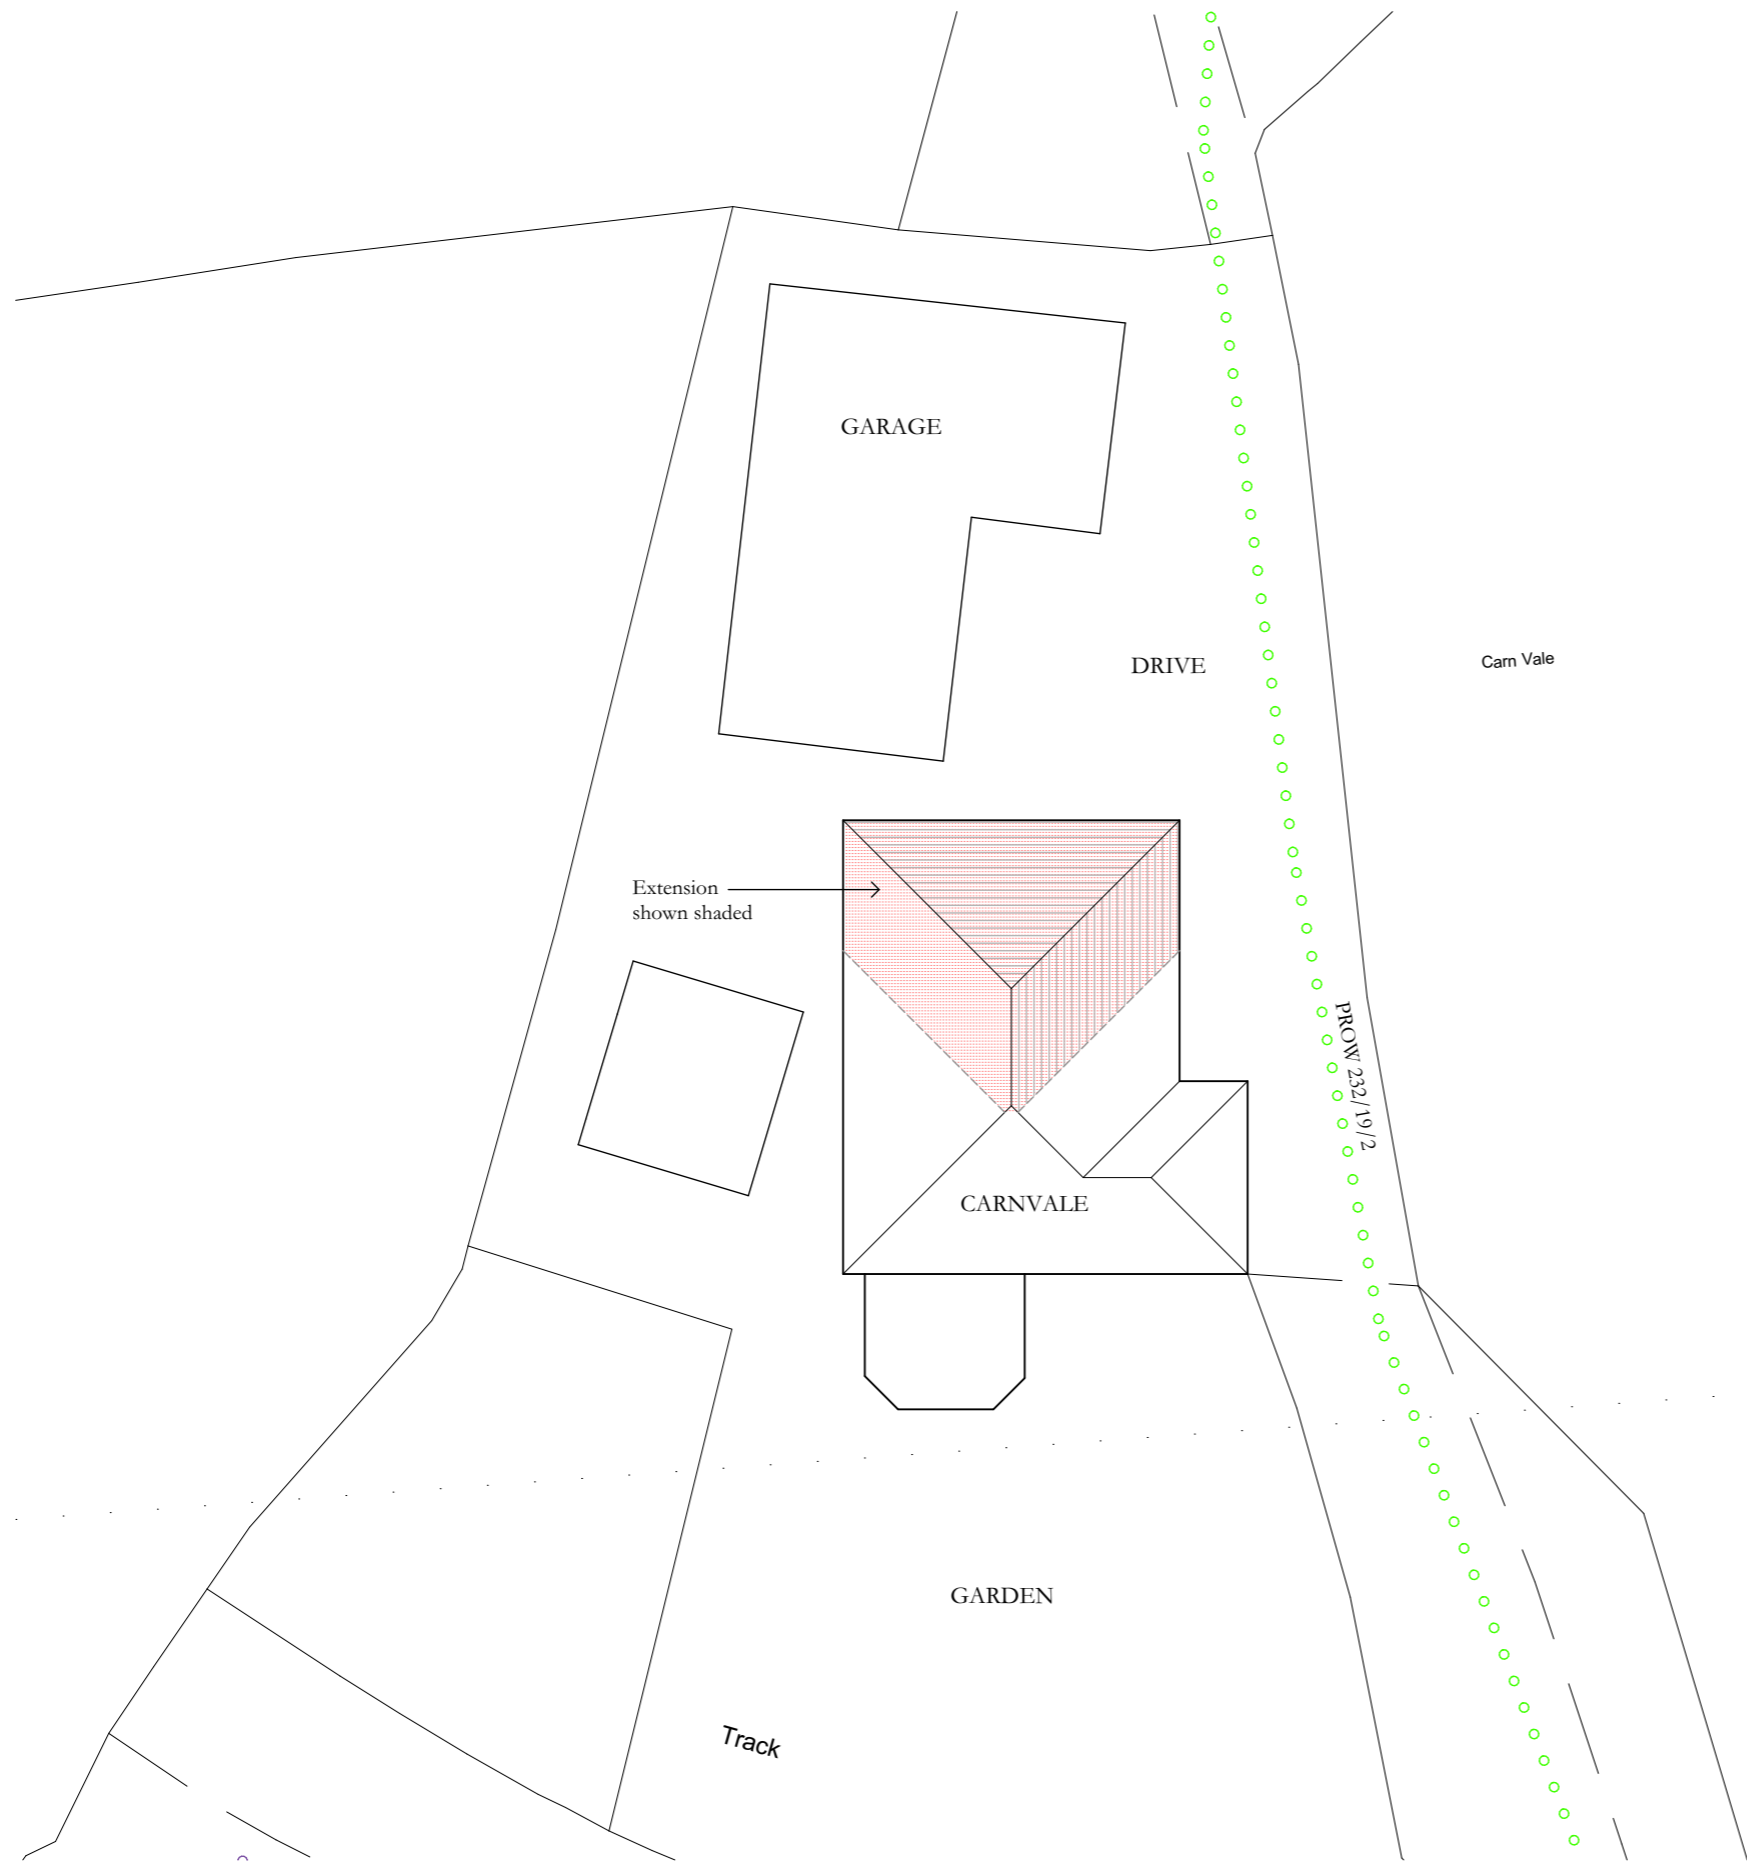

BOUNDARY TREATMENTS:-  
 ALL EXISTING BOUNDARIES TO REMAIN

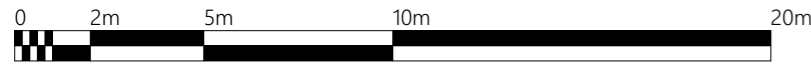

drawing no  
 1384.05

job				
Alterations and Extension to Dwelling And Associated Works				
Carnvale, Yellow Wort, Carnmenellis, REDRUTH, TR16 6NP				
drawing				
BLOCK PLAN - PROPOSED				
drawing no	rev.	scale	paper size	date
1384.05		1 : 200	A3	Sep. 2023

**Martin Richards Design**

Principal: Martin Richards B.A. (Hons) Dip. Arch.



email. mail@martinrichardsdesign.co.uk