


# EXISTING FRONT BOUNDARY ELEVATION

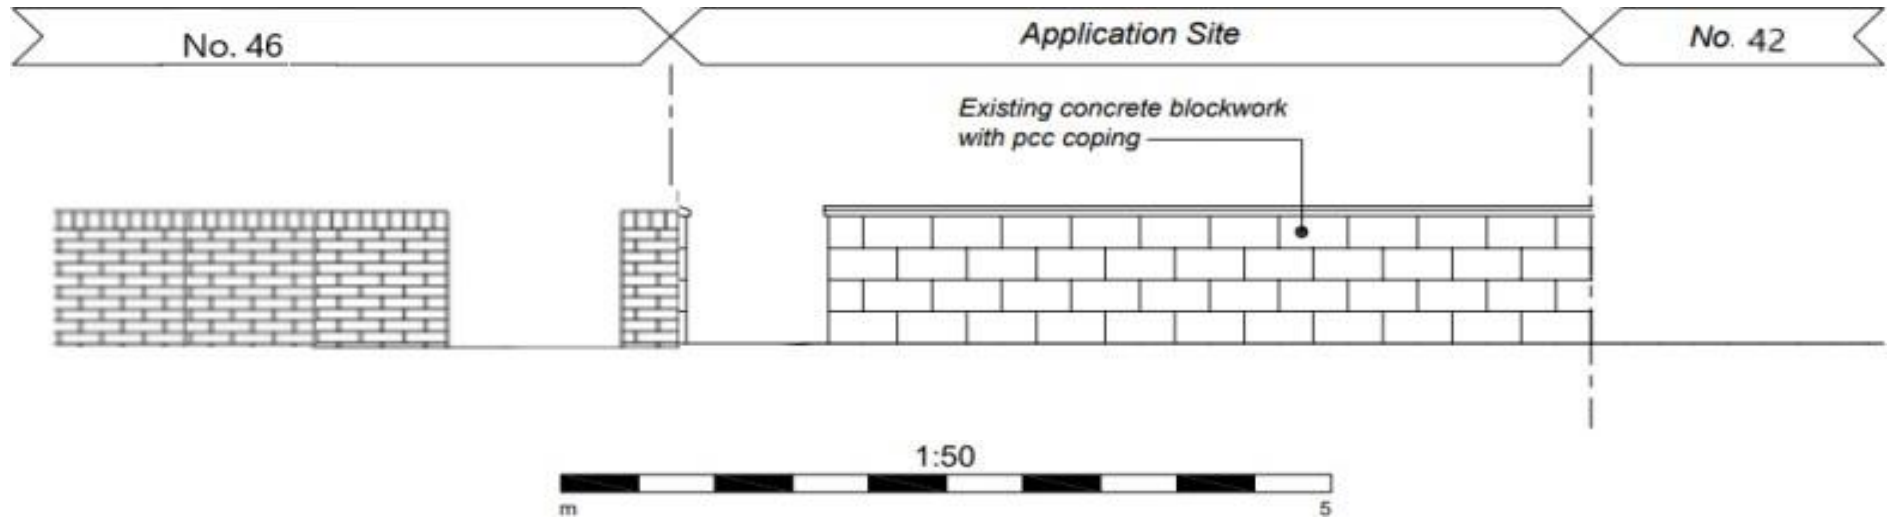

# PROPOSED FRONT BOUNDARY ELEVATION

