



SCALE BAR 1:1250

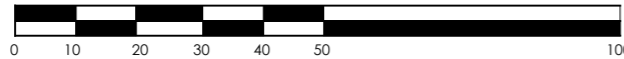


LOCATION PLAN SCALE 1:1250

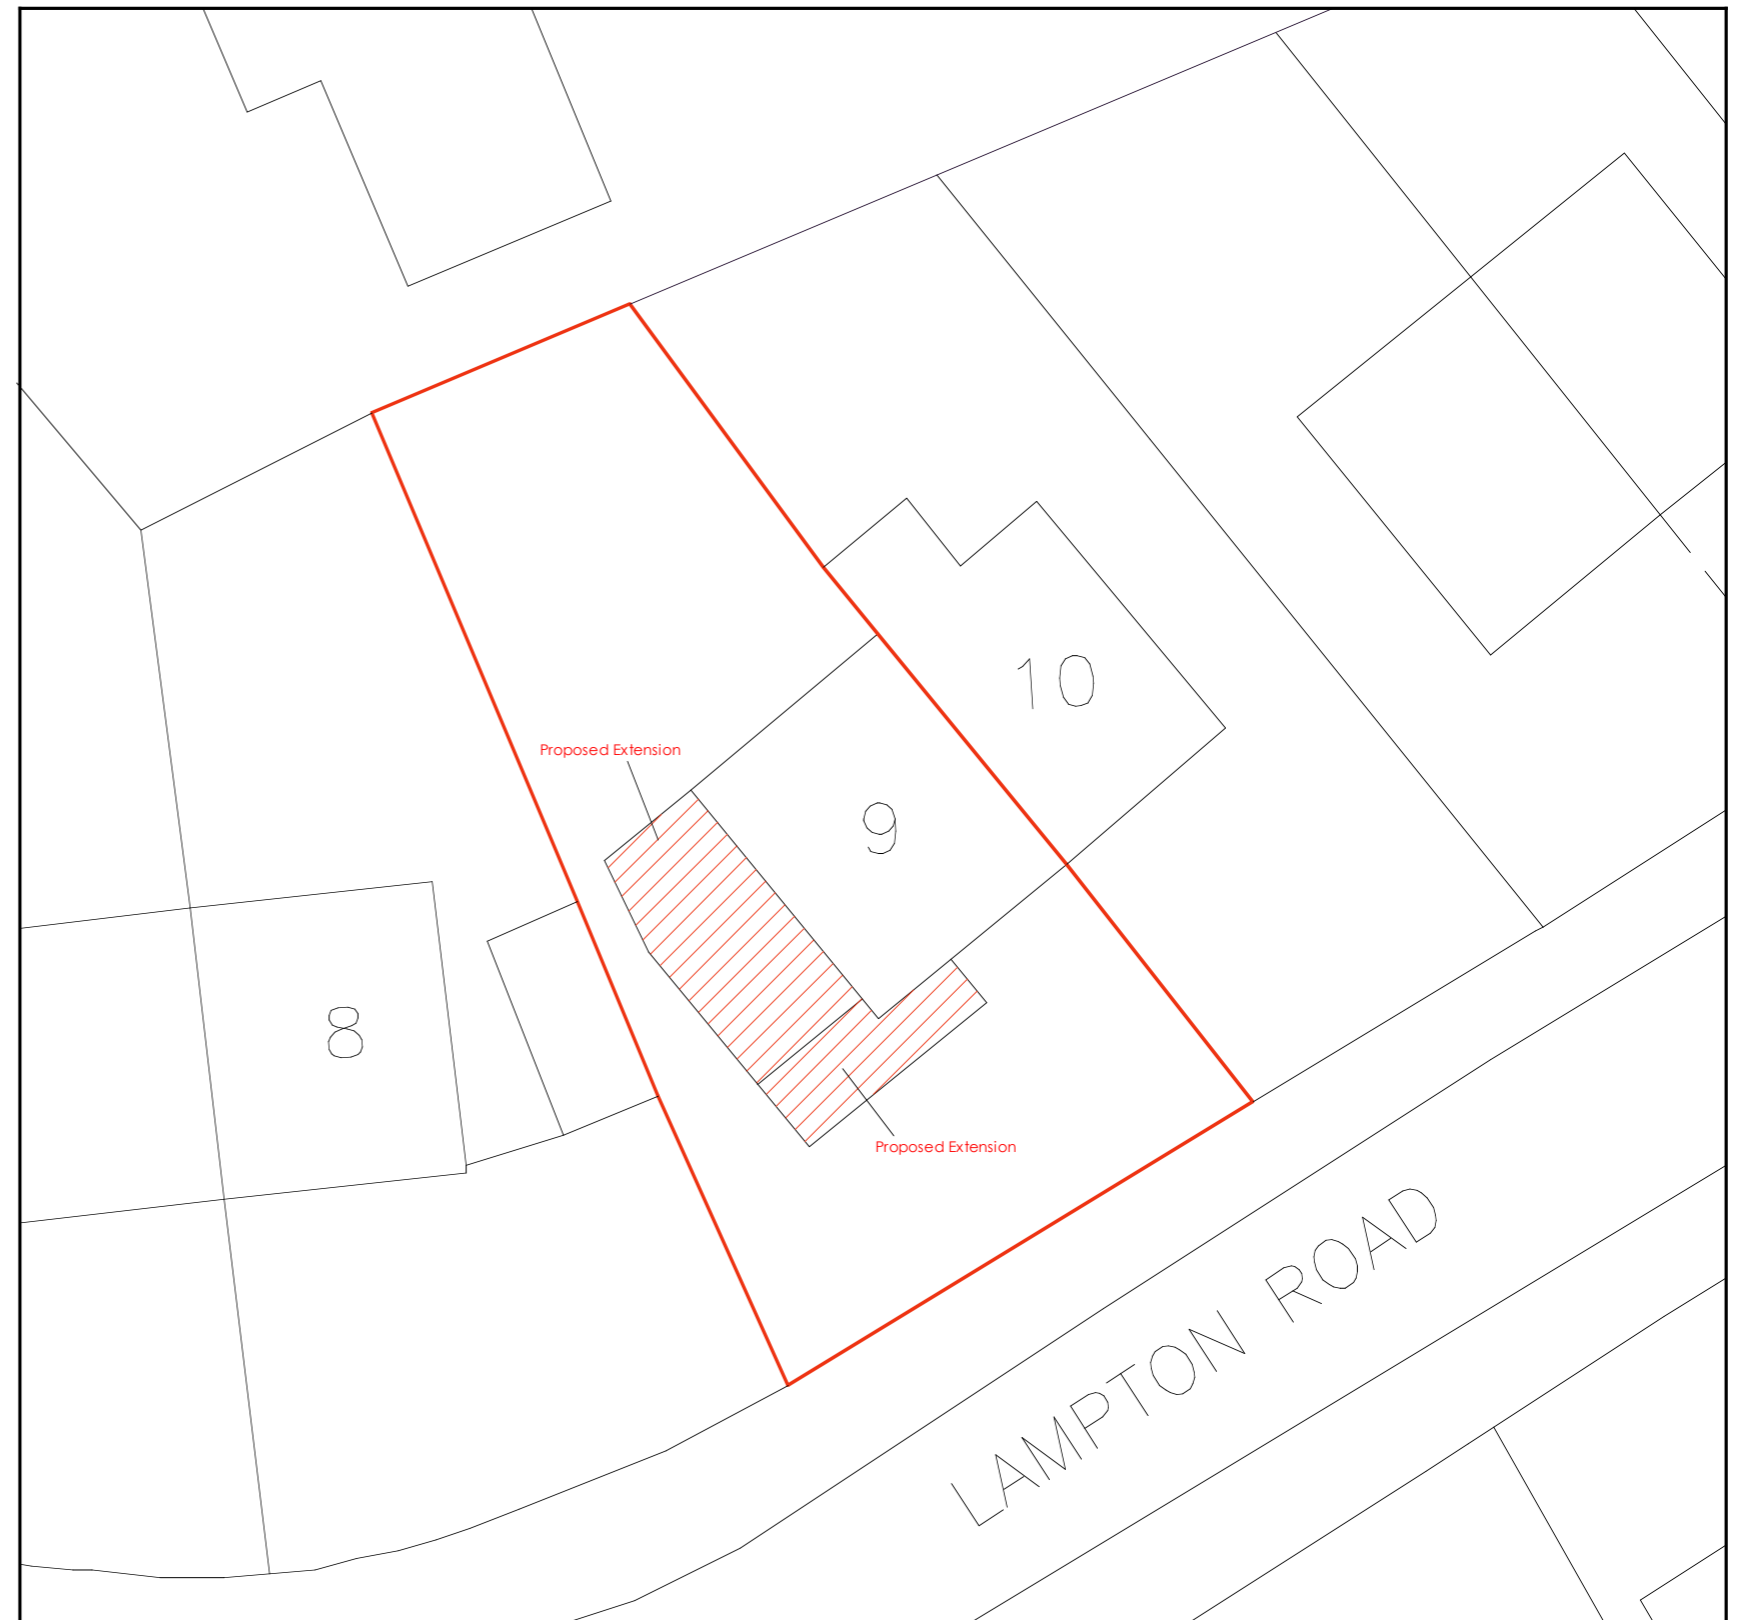

BLOCK PLAN SCALE 1:200

SCALE BAR 1:200

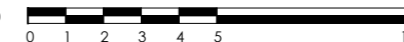

Cohere Associates
Chartered Building Surveyor

8 Frome View, Frampton Cotterell, Bristol, BS36 2EU
T - 01454 851345 M - 07740782654
E - martin.luckett@cohere-associates.co.uk
W - www.cohere-associates.co.uk

PROJECT Double Storey Side Extension & Single Storey Front Extension with Internal Alterations 9 Lampton Road, Long Ashton, Bristol, BS41 9AQ	DRAWING TITLE Location Plan & Block Plan	DRAWN MJL	DATE JAN 24
		SCALE 1:1250 & 1:200 @ A3	REVISIONS A
		DRAWING NO. 9LR.JAN24.LP.BP.1.A	