


NOTE:
 1. Do not scale from these drawings, use dimensions only.
 2. Contractors are to check all dimensions prior to commencement on site and notify the architect of any errors, omissions, or discrepancies.
 3. Unless otherwise agreed in writing, all rights to use this document are subject to payment in full of all charges. This document may only be used for the express purpose, project and client for which it has been granted and delivered, as notified in writing by Hut and Castle Architects Ltd. This document may not be otherwise used or copied.



01 LOCATION PLAN
SCALE 1:1250

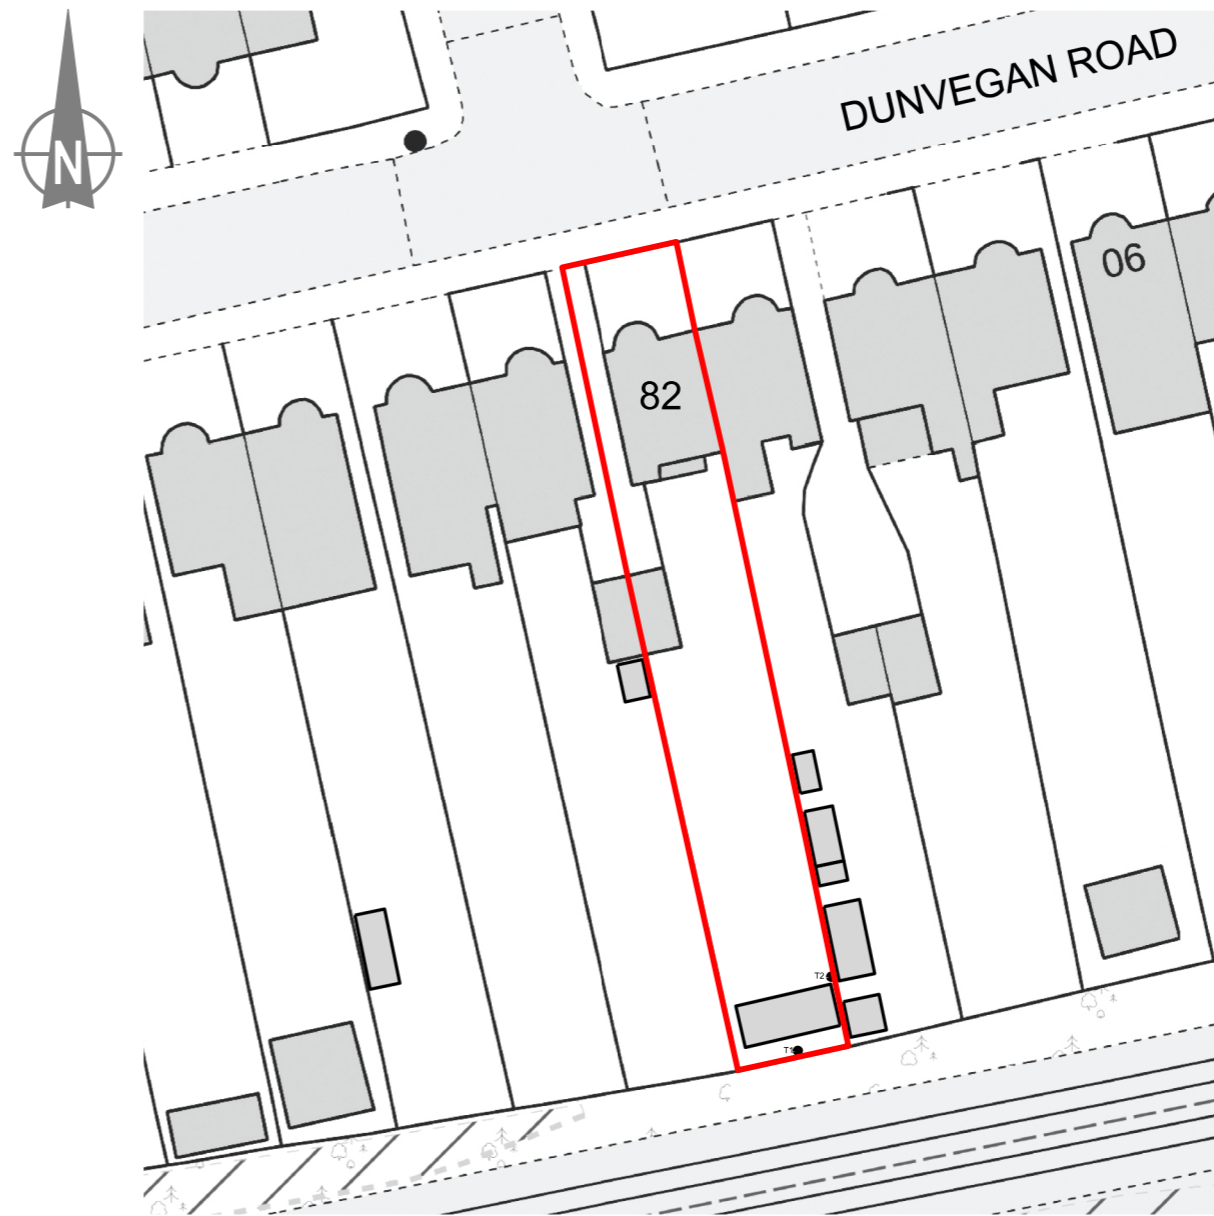

02 LOCATION PLAN
SCALE 1:500



Rev	Description	Date	Checked
Status			
PLANNING			
Client			
Paul George			
Address			
81 DUNVEGAN ROAD			
SE9 1SB LONDON			
Project			
NEW OUTBUILDING IN THE REAR GARDEN, TO INCLUDE A STORAGE SPACE, AN OFFICE, A STUDIO SPACE AND A SMALL BATHROOM.			
Drawing			
LOCATION PLAN			
Scale	Drawn	Date	Checked
1:1250 @ A3	DC	30.01.2024	DC
1:500 @ A3			
Project no.	Dwg	Revision	
2314	A-01	00	
Architect			
Hut and Castle Architects Ltd			
T 07891574543			
hutandcastle@gmail.com			
WWW.HUTANDCASTLE.COM			

PLANNING

Client

Paul George

Address

81 DUNVEGAN ROAD

SE9 1SB LONDON

Project

NEW OUTBUILDING IN THE REAR GARDEN, TO INCLUDE A STORAGE SPACE, AN OFFICE, A STUDIO SPACE AND A SMALL BATHROOM.

Drawing

LOCATION PLAN

Scale Drawn Date Checked

1:1250 @ A3 DC 30.01.2024 DC

1:500 @ A3

Project no. Dwg Revision

2314 A-01 00

Architect

Hut and Castle Architects Ltd

T 07891574543

hutandcastle@gmail.com

WWW.HUTANDCASTLE.COM