



This drawing is copyright of WCEC Group Ltd trading as Whittam Cox Architects, and shall not be reproduced nor used for any other purpose without the written permission of the Architects. This drawing must be read in conjunction with all other related drawings and documentation. It is the contractors responsibility to ensure full compliance with the Building Regulations. Do not scale from this drawing, use figured dimensions only. It is the contractors responsibility to check and verify all dimensions on site. Any discrepancies to be reported immediately.

IF IN DOUBT ASK.  
Materials not in conformity with relevant British or European Standards/Codes of practice or materials known to be deleterious to health & safety must not be used or specified on this project.

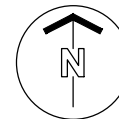

APPLICATION BOUNDARY  
0.062 acres /  
0.025 hectares

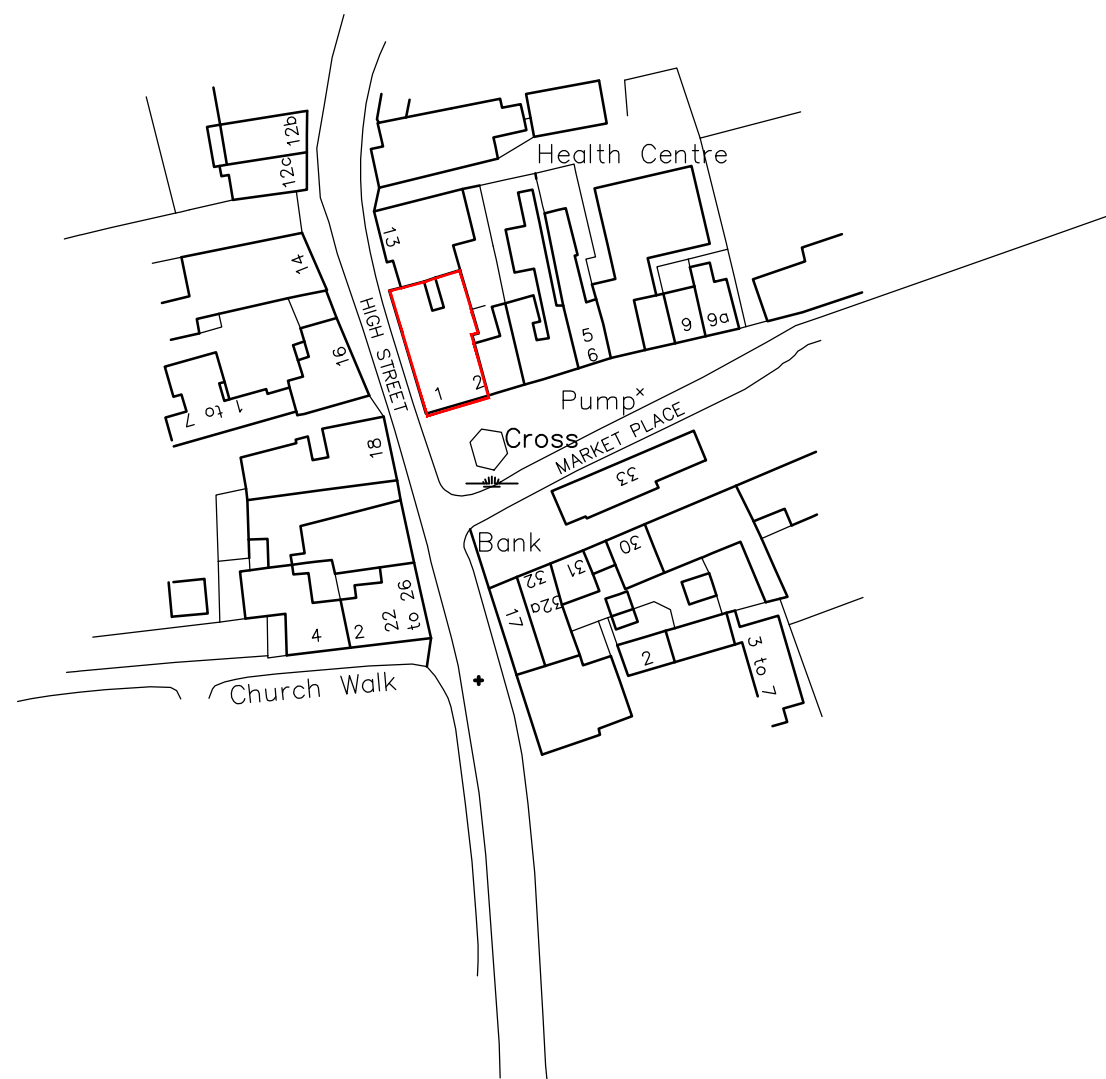

A	31/01/24	Red line boundary amended around the inner courtyard	SW/JBG
---	----------	--	--------

No	Date	Description	Drwn/Chkd By
			CLIENT



PROJECT

1 & 2 Market Place  
Mildenhall

TITLE

Location Plan

DRAWING STATUS

Planning

DRAWN	SW	CHECKED	JBG
-------	----	---------	-----


SCALE 1:1250 @ A3

DATE October 2023

**Whittam Cox** ARCHITECTS  
 Chesterfield / 01246 260261  
 London / 020 3388 0019  
 Leeds / 0113 468 2450  
 whittamcox.com

JOB NO.	DRAWING NO.	REV
230354	PL_01	A

0m 12.5 25 37.5 50 62.5 75 87.5 100 112.5 125

 

1:1250