


High Street
Elevation 1 - Market Place




Papa Johns Pizza
Elevation 2 - High Street

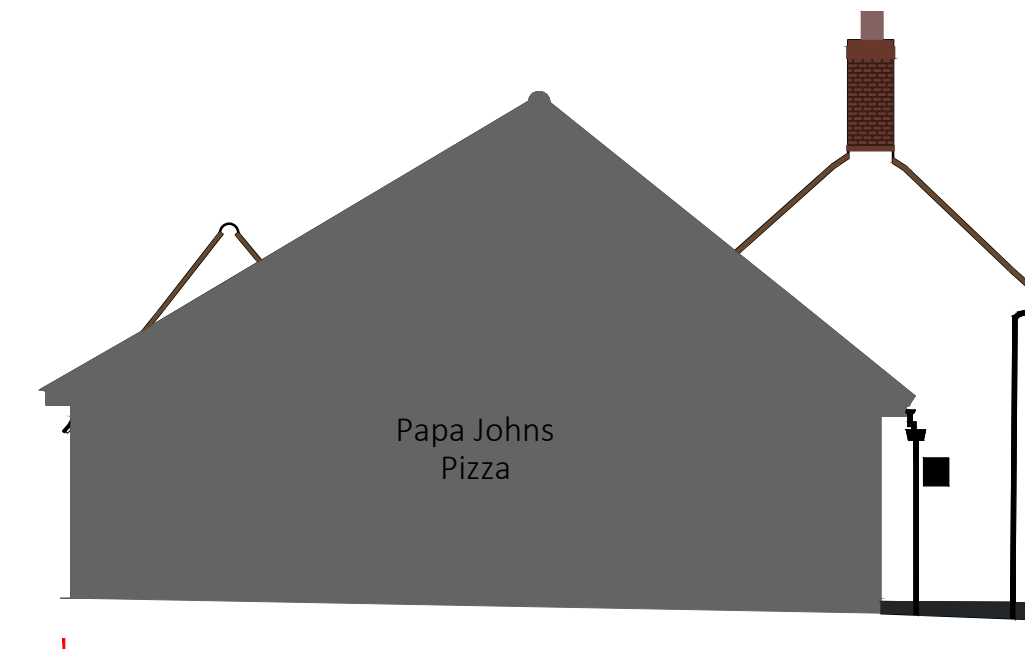


Papa Johns Pizza
Elevation 3
High Street




Elevation 4

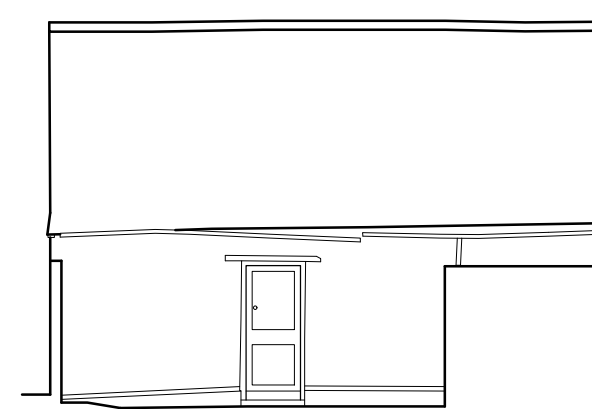

Elevation 5
Inner courtyard

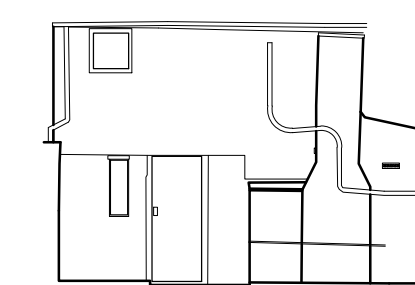

Elevation 6
Inner courtyard

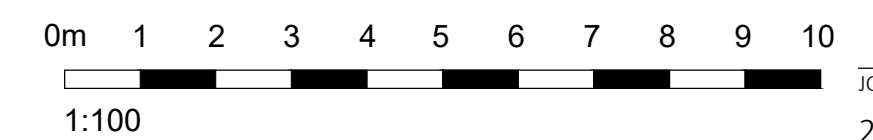

No	Date	Description	Drawn/Checked by
1		CLIENT	



PROJECT
1 & 2 Market Place
Mildenhall

TITLE
Existing Building Elevations

DRAWING STATUS

Planning

DRAWN	SW	CHECKED	JBG
-------	----	---------	-----

SCALE 1:100 @A1

DATE January 2024

Whittam Cox ARCHITECTS
Chesterfield / 01246 260261
London / 020 3388 0019
Leeds / 0113 468 2450
whittamcox.com

JOB NO.	DRAWING NO.	REV
230354	PL_05	