




Site Location Plan (1:2500)

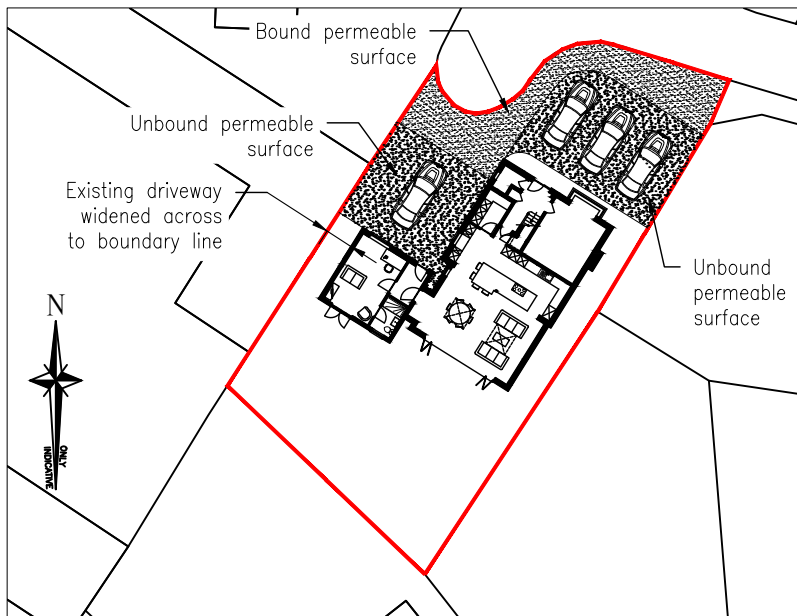

Block Plan (1:500)



CLIENT
Mr & Mrs Budd

PROJECT
**31 The Coppice,
Gt Barton, IP31 2TT**

REF	DESCRIPTION	DATE	BY	AUTH
-	-	-	-	-

TITLE
Site Location Plan and Block Plan

DRG NO. 21-014-Plans	SCALE As Shown	REV P4	RED BRICK CHURCH ROAD, BEYTON BURY ST EDMUNDS IP30 9AL T. 01284 723000 E. info@donani.design W. www.donani.design	
DRAWN DM	AUTH DM	DATE 26.01.2024		