
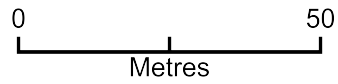


171-173 Preston Rd

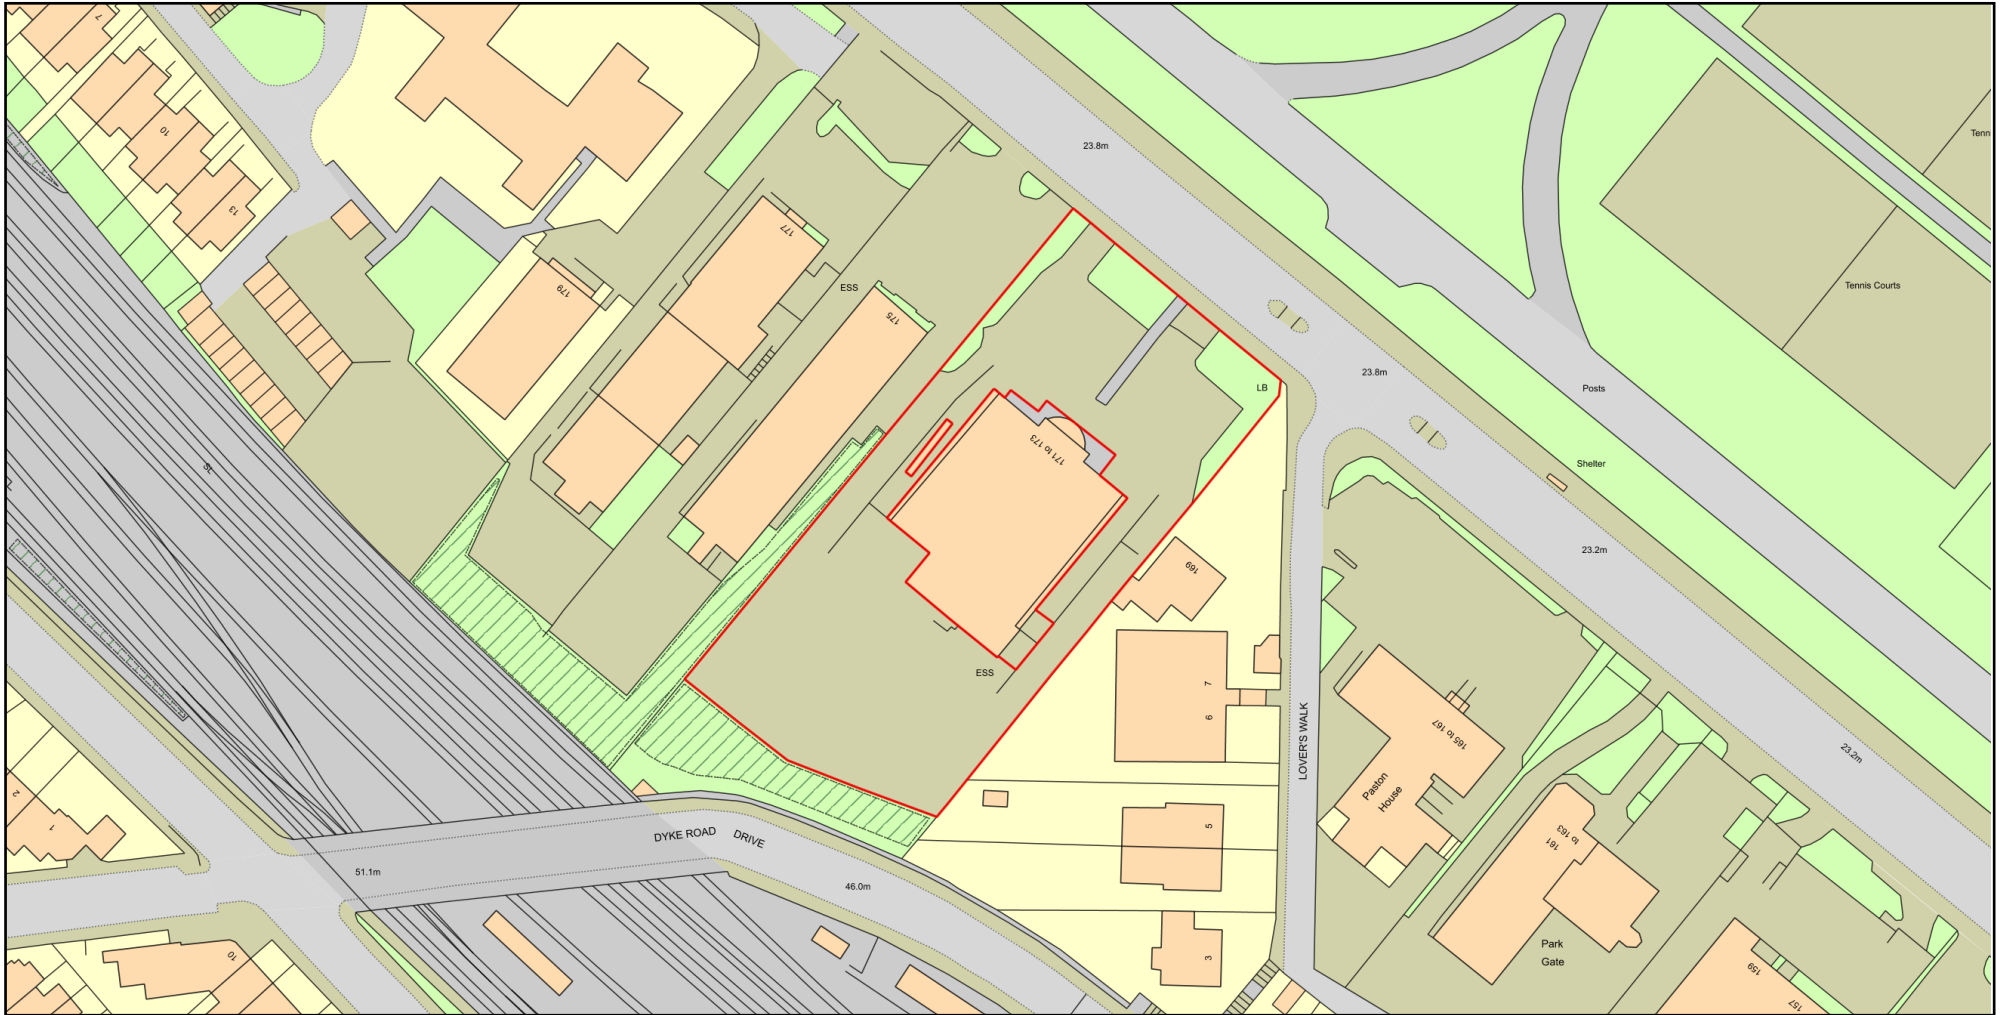

Plan Produced for: John C Grant

Date Produced: 05 Dec 2023

Plan Reference Number: TQRQM23339010357828

Scale: 1:1250 @ A4

© Crown copyright and database rights 2023 OS 100042766