



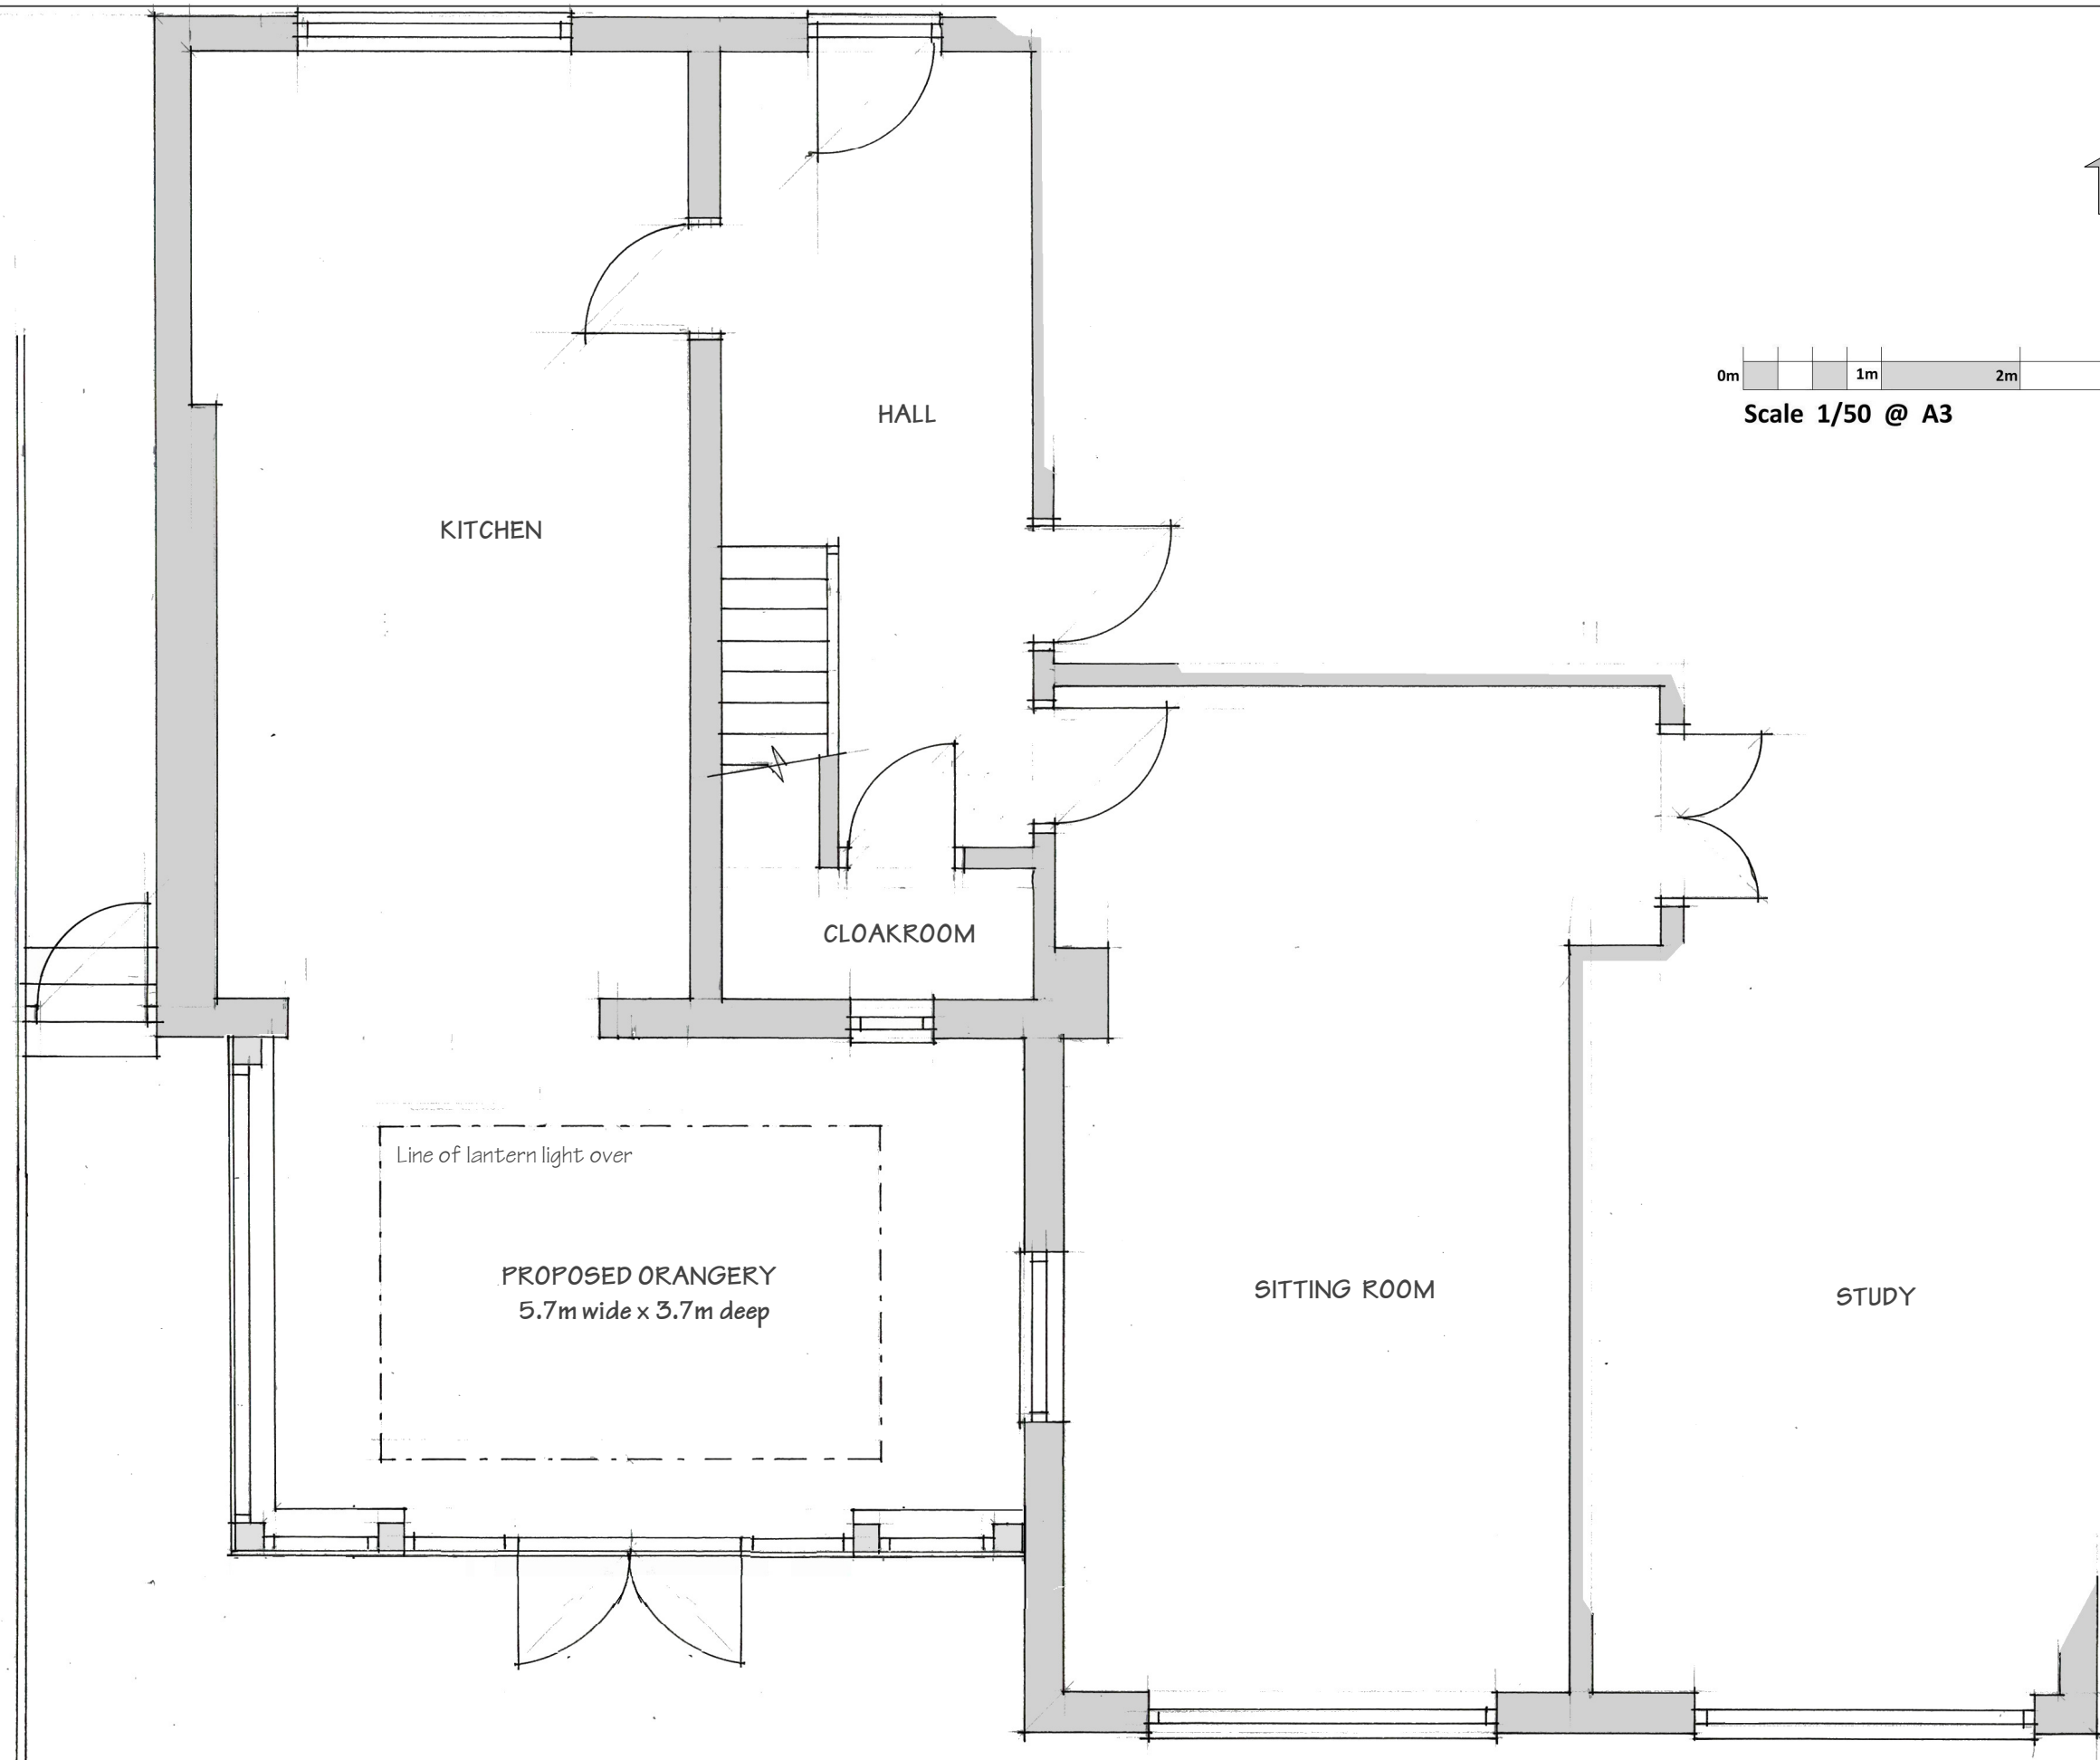

Scale 1/50 @ A3

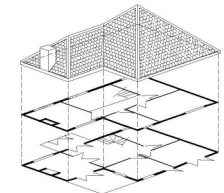

**ARCHITECTURAL DESIGN**



01730 268719  
07878 068787  
nmarchitectural@outlook.com

Saxon End  
Bordean  
Petersfield  
Hampshire  
GU32 1EP

Client  
**MR & MRS TURNER**

Job  
**7 SOMERHILL AVENUE  
HOVE, EAST SUSSEX**

Drawing COPYRIGHT ©

**PROPOSED GROUND  
FLOOR PLAN**

Date Jan 2024

Ref  
**IT/24/004**