



The illustration below, shows that the proposed redevelopment will have minimal/no impact on the neighbouring properties.

BEFORE

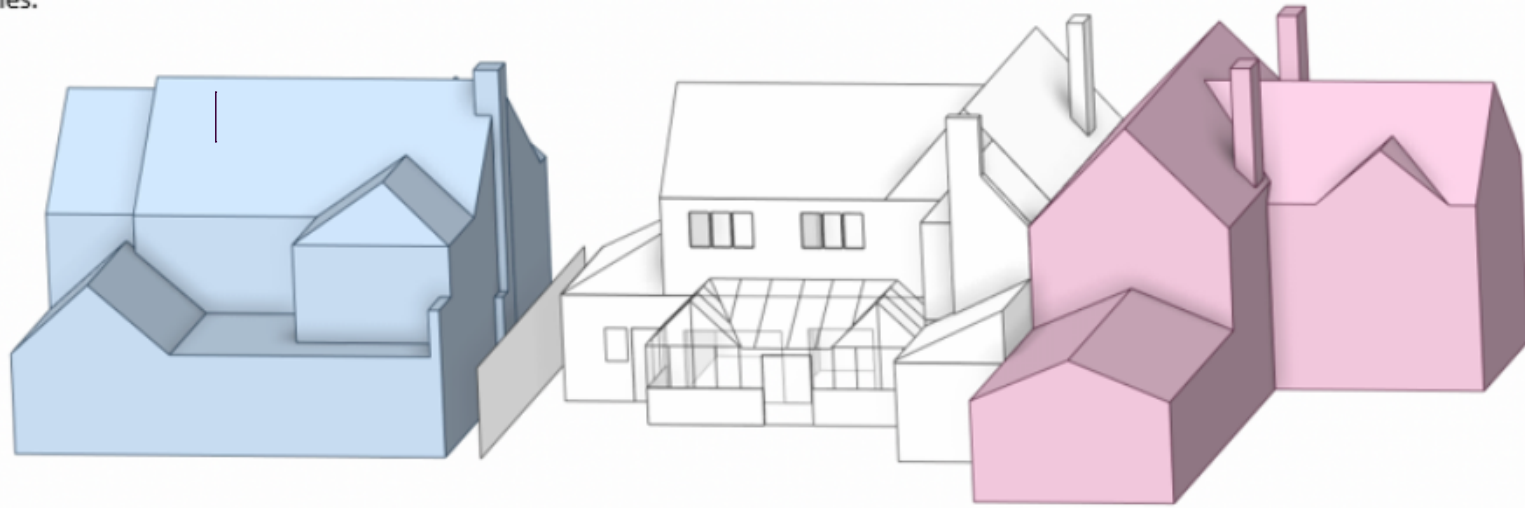

AFTER

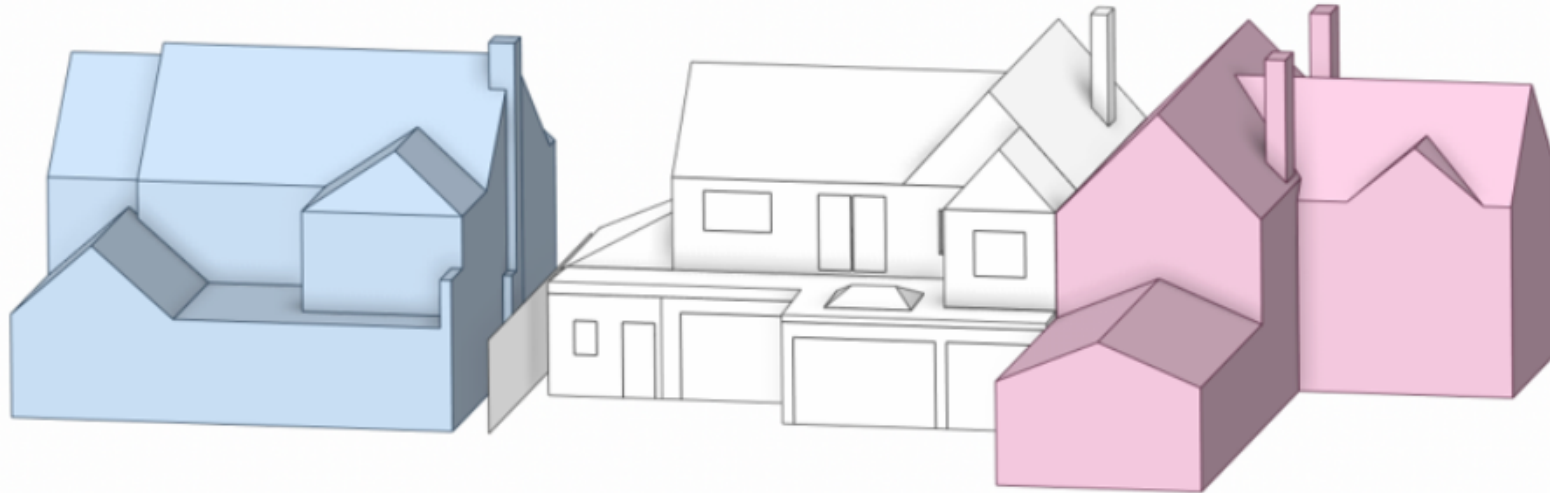

Proposed re-development of ground floor and reconfiguration of ground and first floor at Hope Cottage, New Rd, Caunsall, Nr Kidderminster DY11 5YN

SIZE
A4

Drawn By:-
Christopher Harper-Dukes

REV

SCALE : n/a

SHEET 2 of 12