

**11 Cumberland Place  
Planning Condition 08**

**OVERVIEW**

**PLANT TYPE**

Privet, Green Planted every 30 cm. Plants will be 40 - 60 cms when planted 5 meters long

**PLANTER DETAILS**

Raised Planter to house Plants, made out of rendered block work then painted. Dimensions 40 cm high x 30cm wide




**BARRIER BETWEEN 11 & 10  
CUMBERLAND PLACE**

5 m length of hedging to create a boundary

**INNER ROW**

This row gives the GF privacy from passers by and tenants using the front car park 4 meters long


This drawing shows the general layout of the planters and the plans, this will give privacy to the property and create a considerably improved street scene.

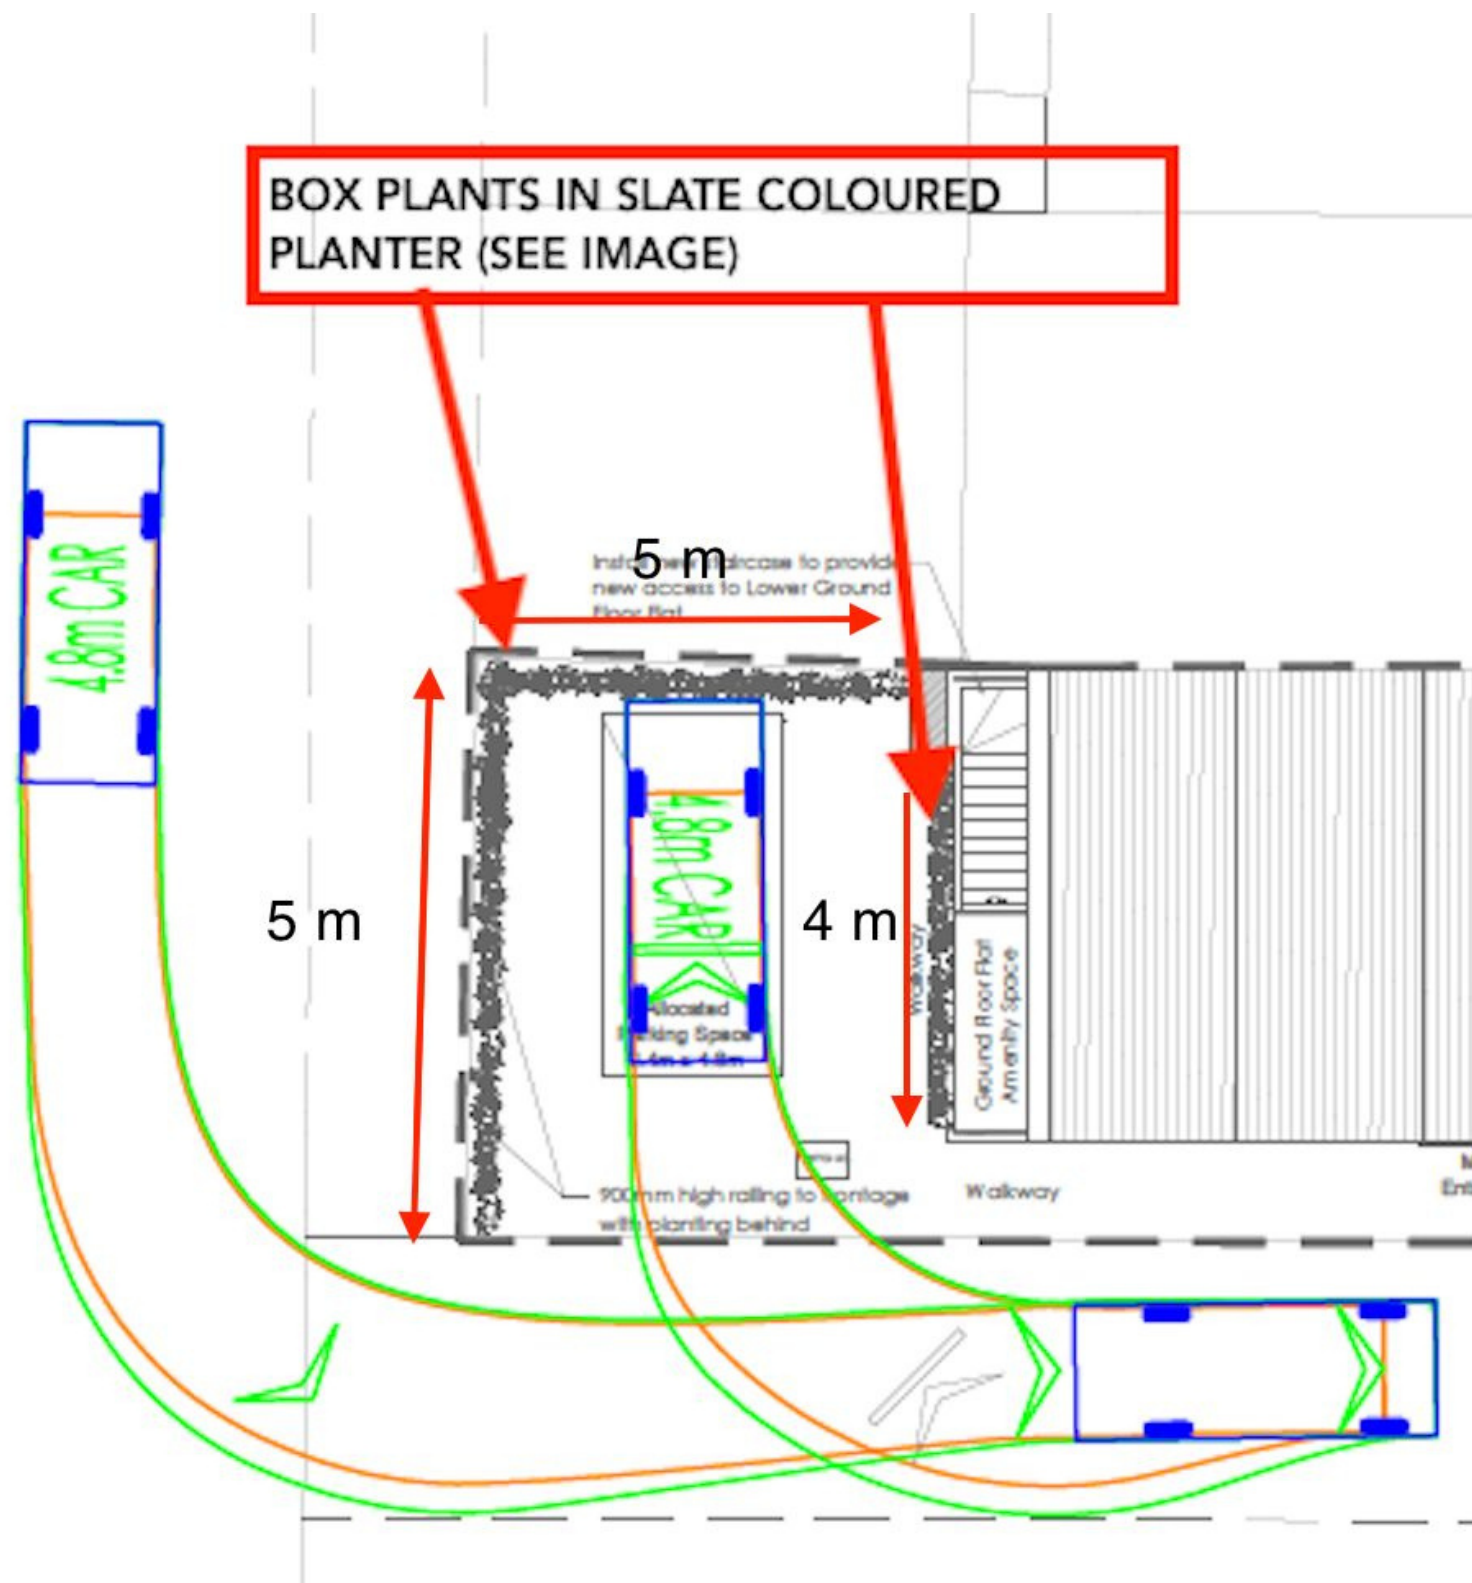

### PLANTER DETAILS

Raised Planter to house Plants, made out of rendered block work then painted.  
Dimensions 40 cm high x 30cm wide

## PLANTING INFORMATION

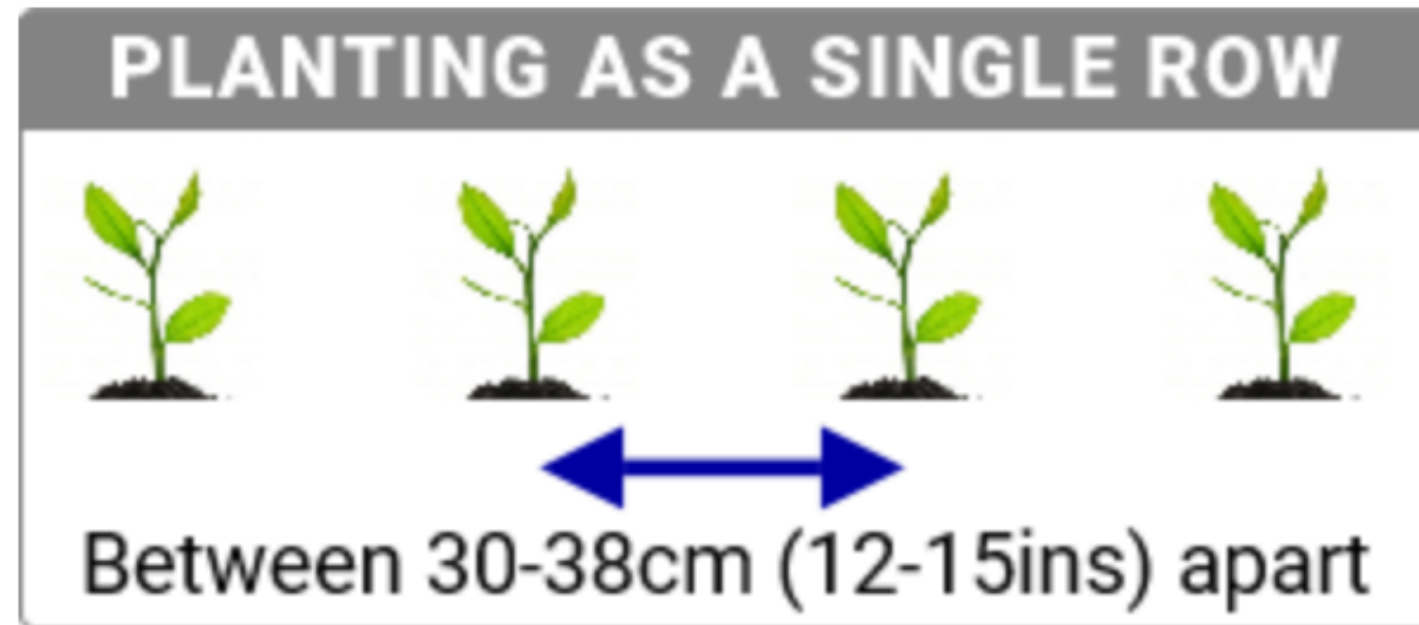

Recommended Planting distance is 30 - 38 cm

We will plant Bear Root Privet, Green every 30 cm.

We have a total distance of 1400 cm of planting meaning we will plant 47 of these bushes in total.



A mature hedge example.

Planting Season is from November to March, if we miss this planting season we will aim to Plant in November 2024.

## PLANT MAINTENANCE



### **Watering**

Throughout the first season the plants will be watered at least once per week. As part of service charge a gardener will be employed to tend to the bushes until they are sufficient to survive with more limited care.

### **Pruning**

The Bushes will be pruned as required but no less than twice a year.

Privet, Green: Cut back by about one half or more, and again during the second winter.

For further details see the landscape management plan.