





Elevation - East

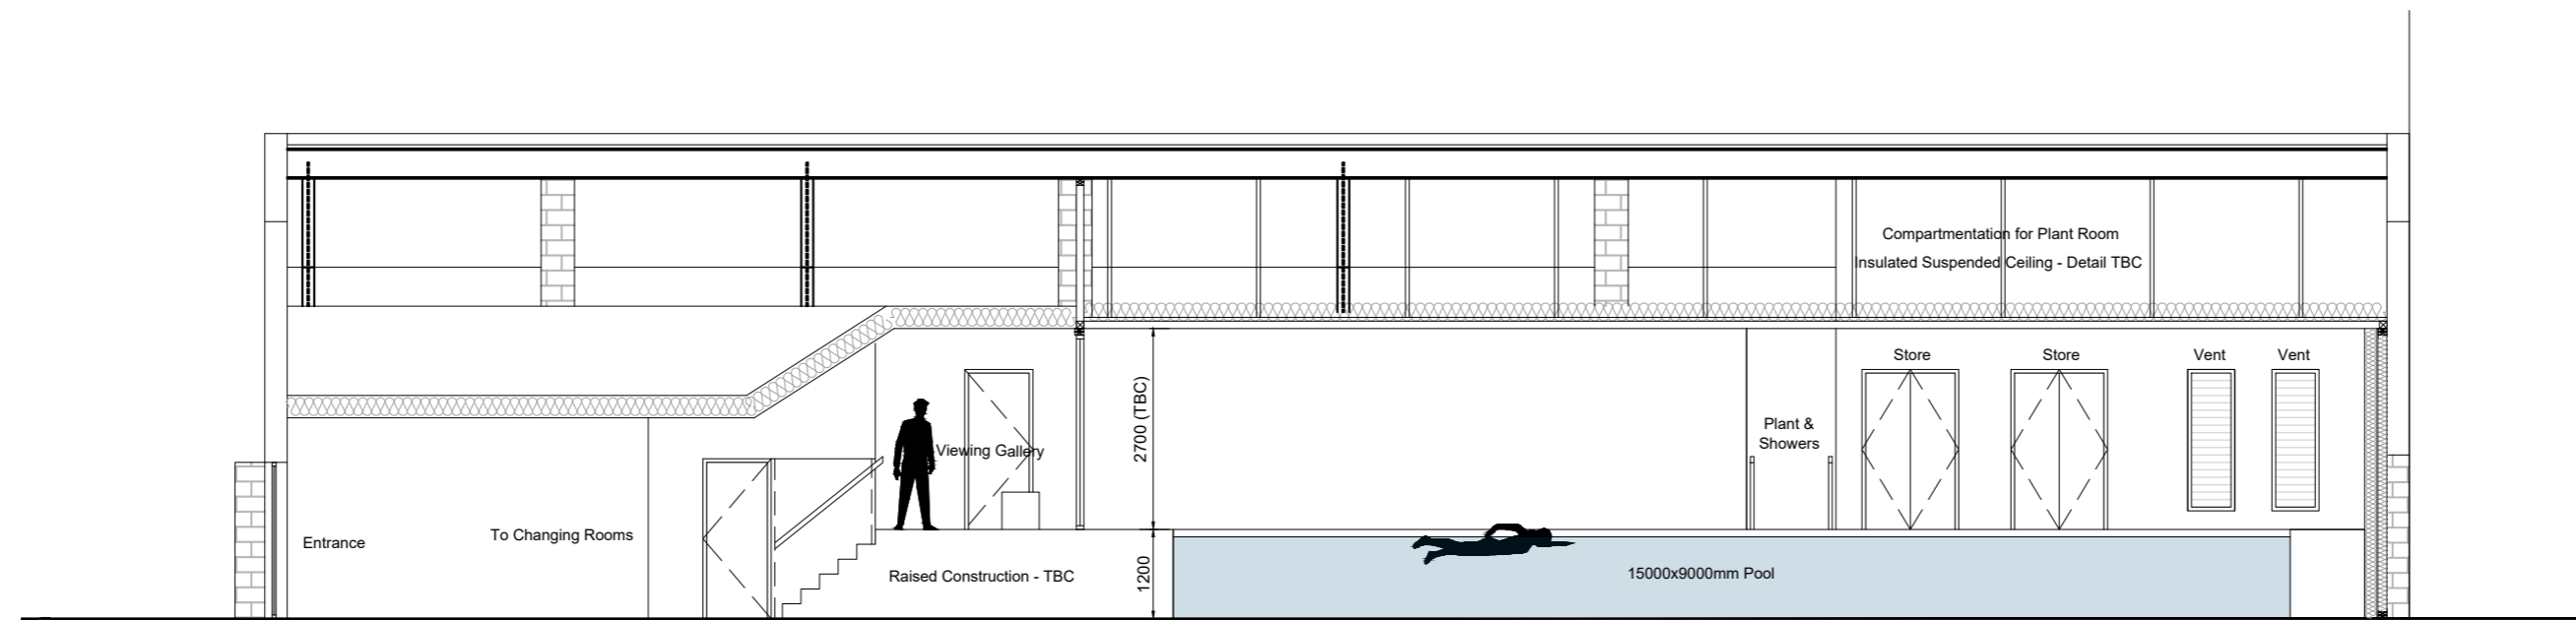

Section A-A

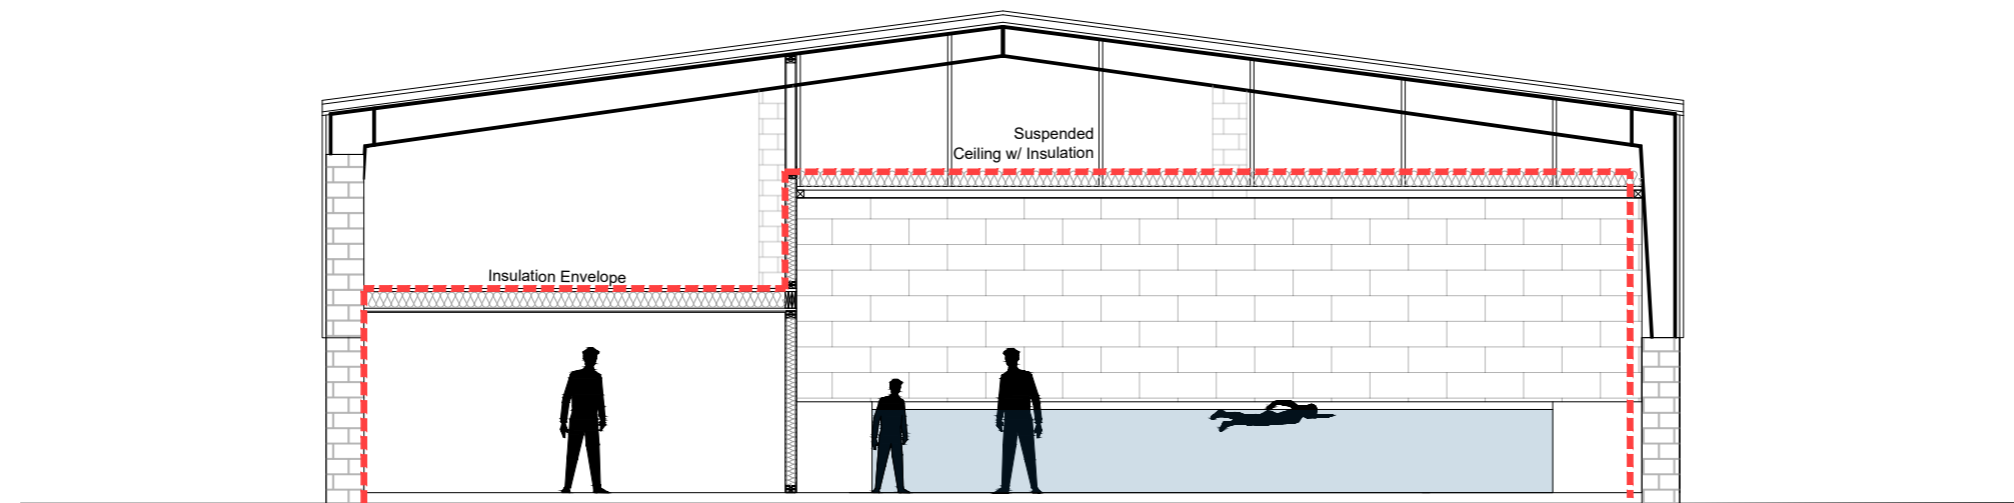

Section B-B