


Revisions	Rev	Date	Comment

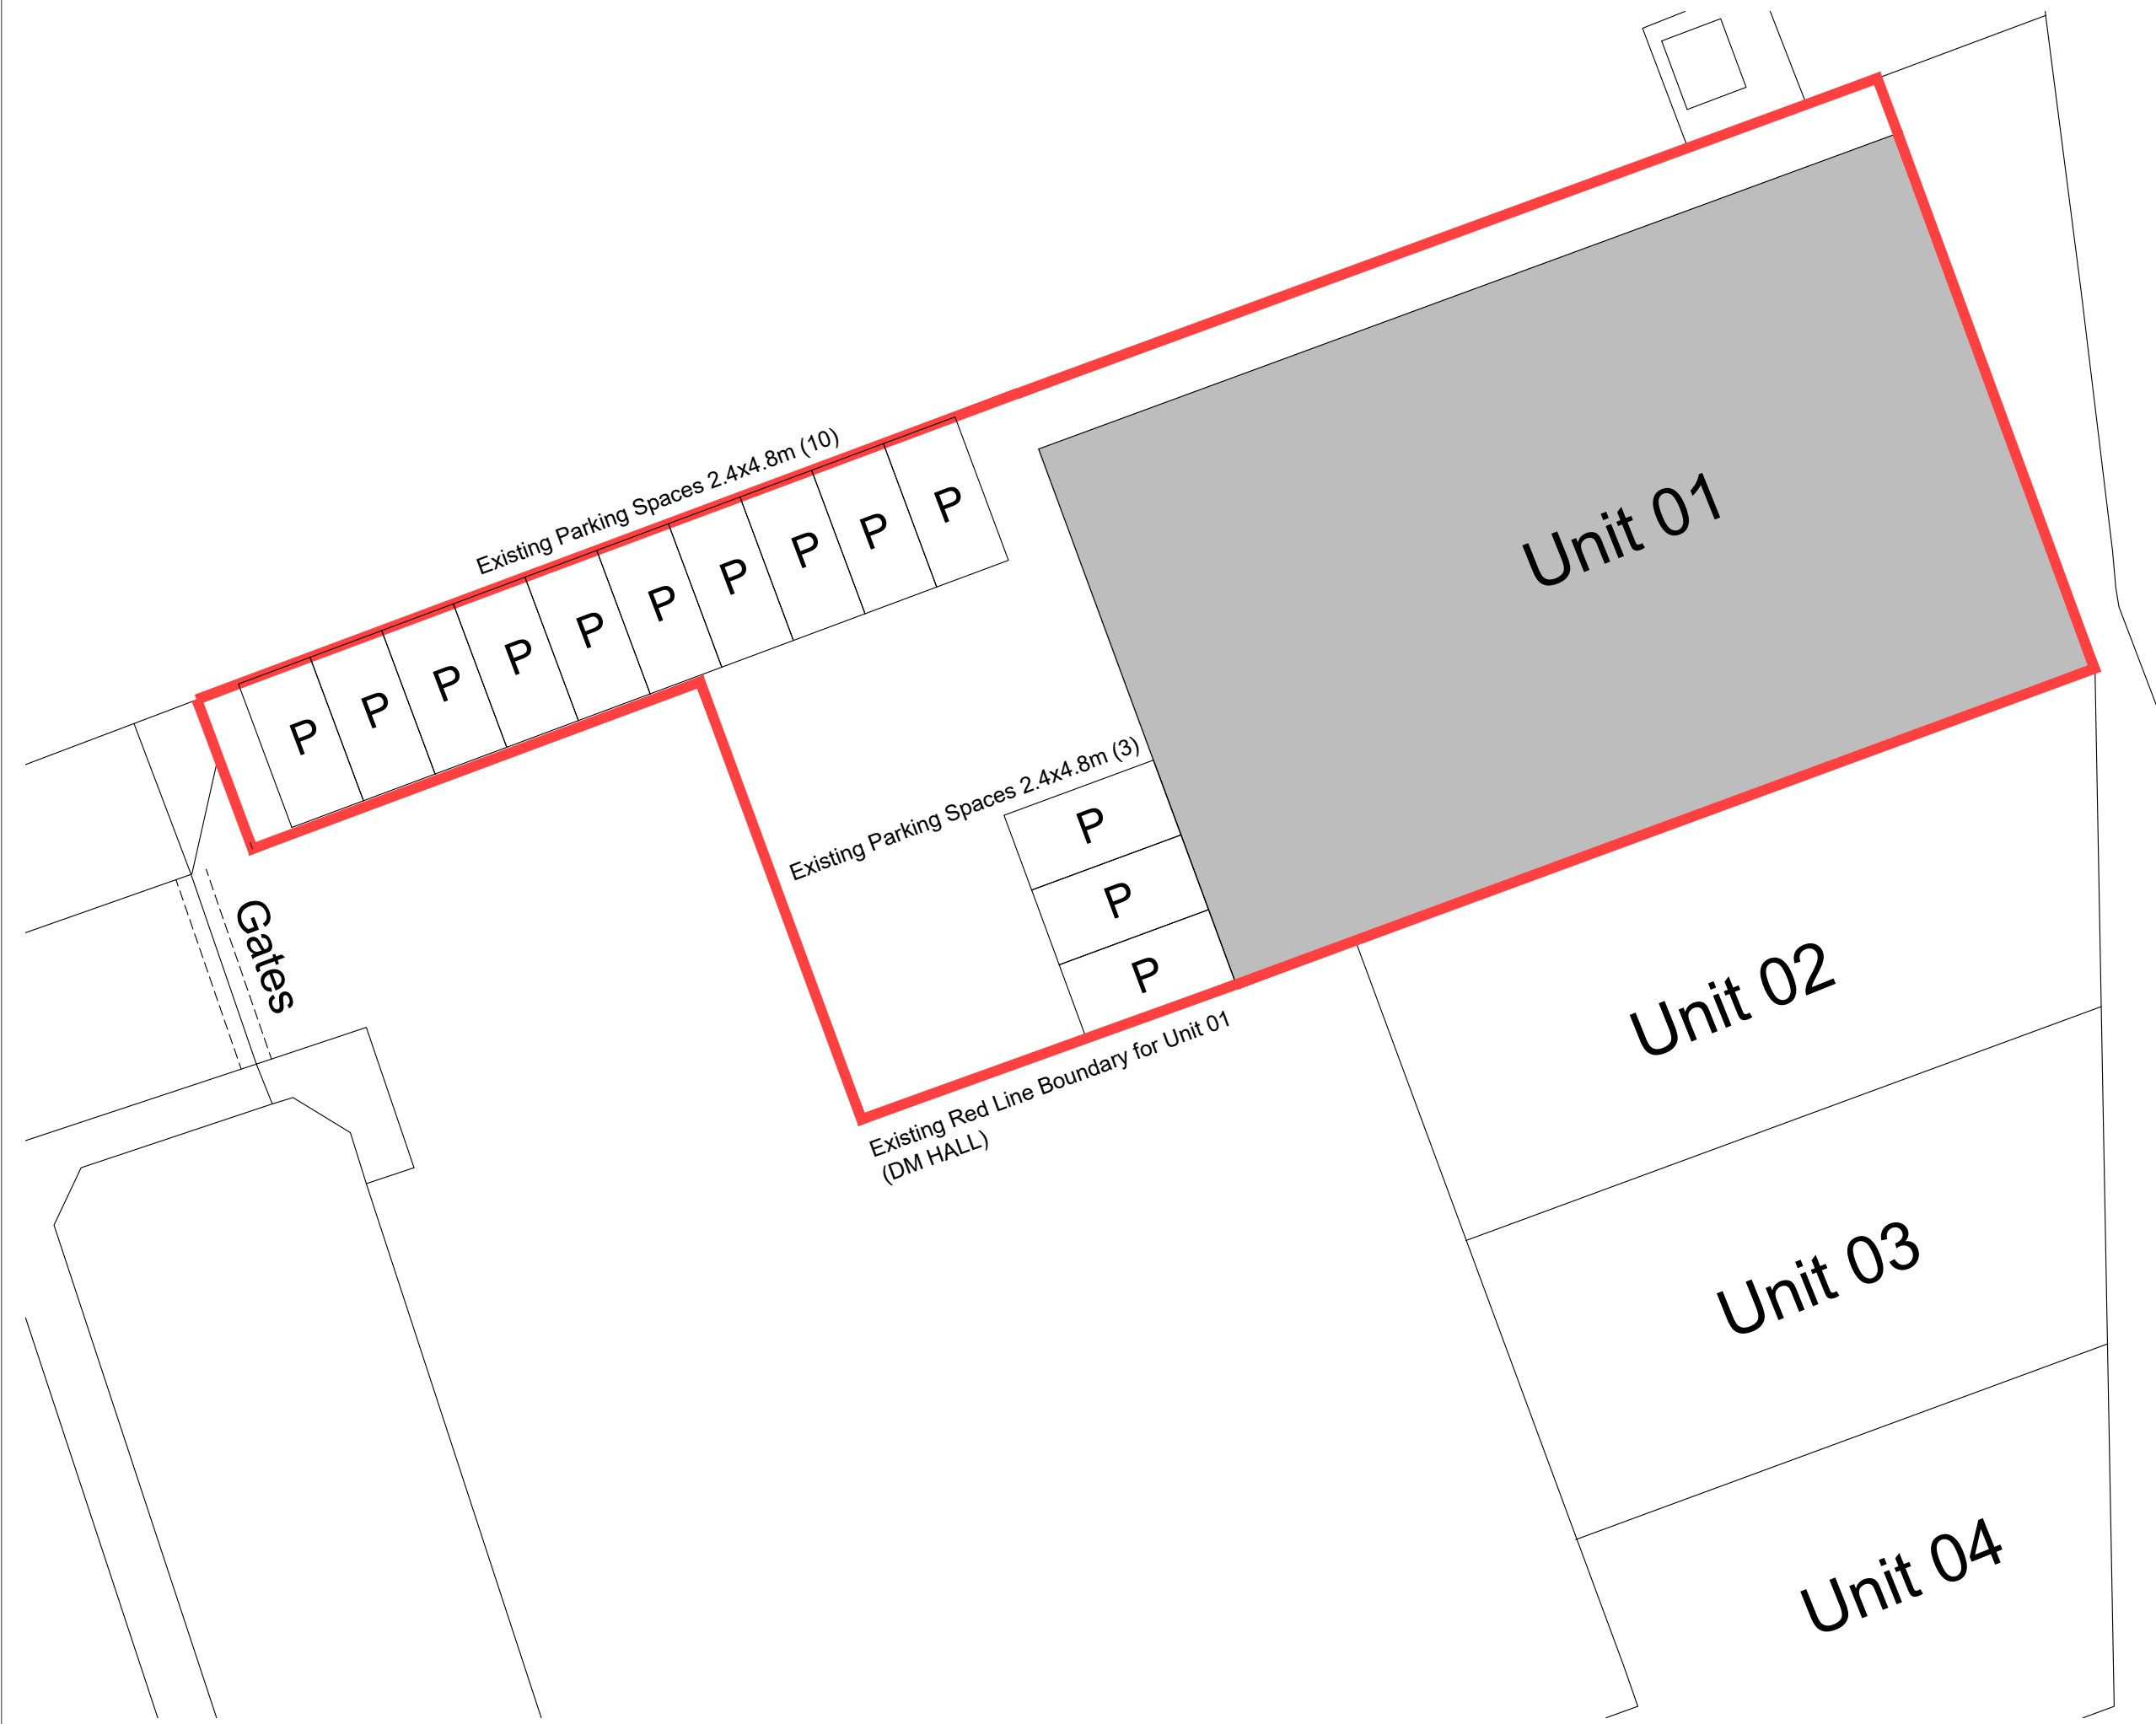

**MGA ARCHITECTURE**  
www.mgaarchitecture.co.uk

Project  
1452 - ASA Pool Enquiry  
Unit 01, Scotstown Road  
Aberdeen Swimming Academy

Drawing  
Existing Site Plan

Date 14/7//2023 Scales 1:200

Project Nr. 1452 Drawing Nr. 001 Rev. \*\*

22 Rubislaw Terrace, Aberdeen, AB10 1XE - 01224 643117 - office@m-g-a.co.uk  
This drawing is copyright of Michael Gilmour Associates Ltd. ©

