


Drawing to be scaled for planning purposes only. Dimensions must not be scaled from this drawing for construction. All dimensions to be checked prior to commencing work or prior to any components being manufactured. Any discrepancy to be reported. All work and material to comply fully with all current & relevant British Standards Codes of Practice, building regulations, IEE regulations and all HSE acts.

Revisions
Rev Date Comment

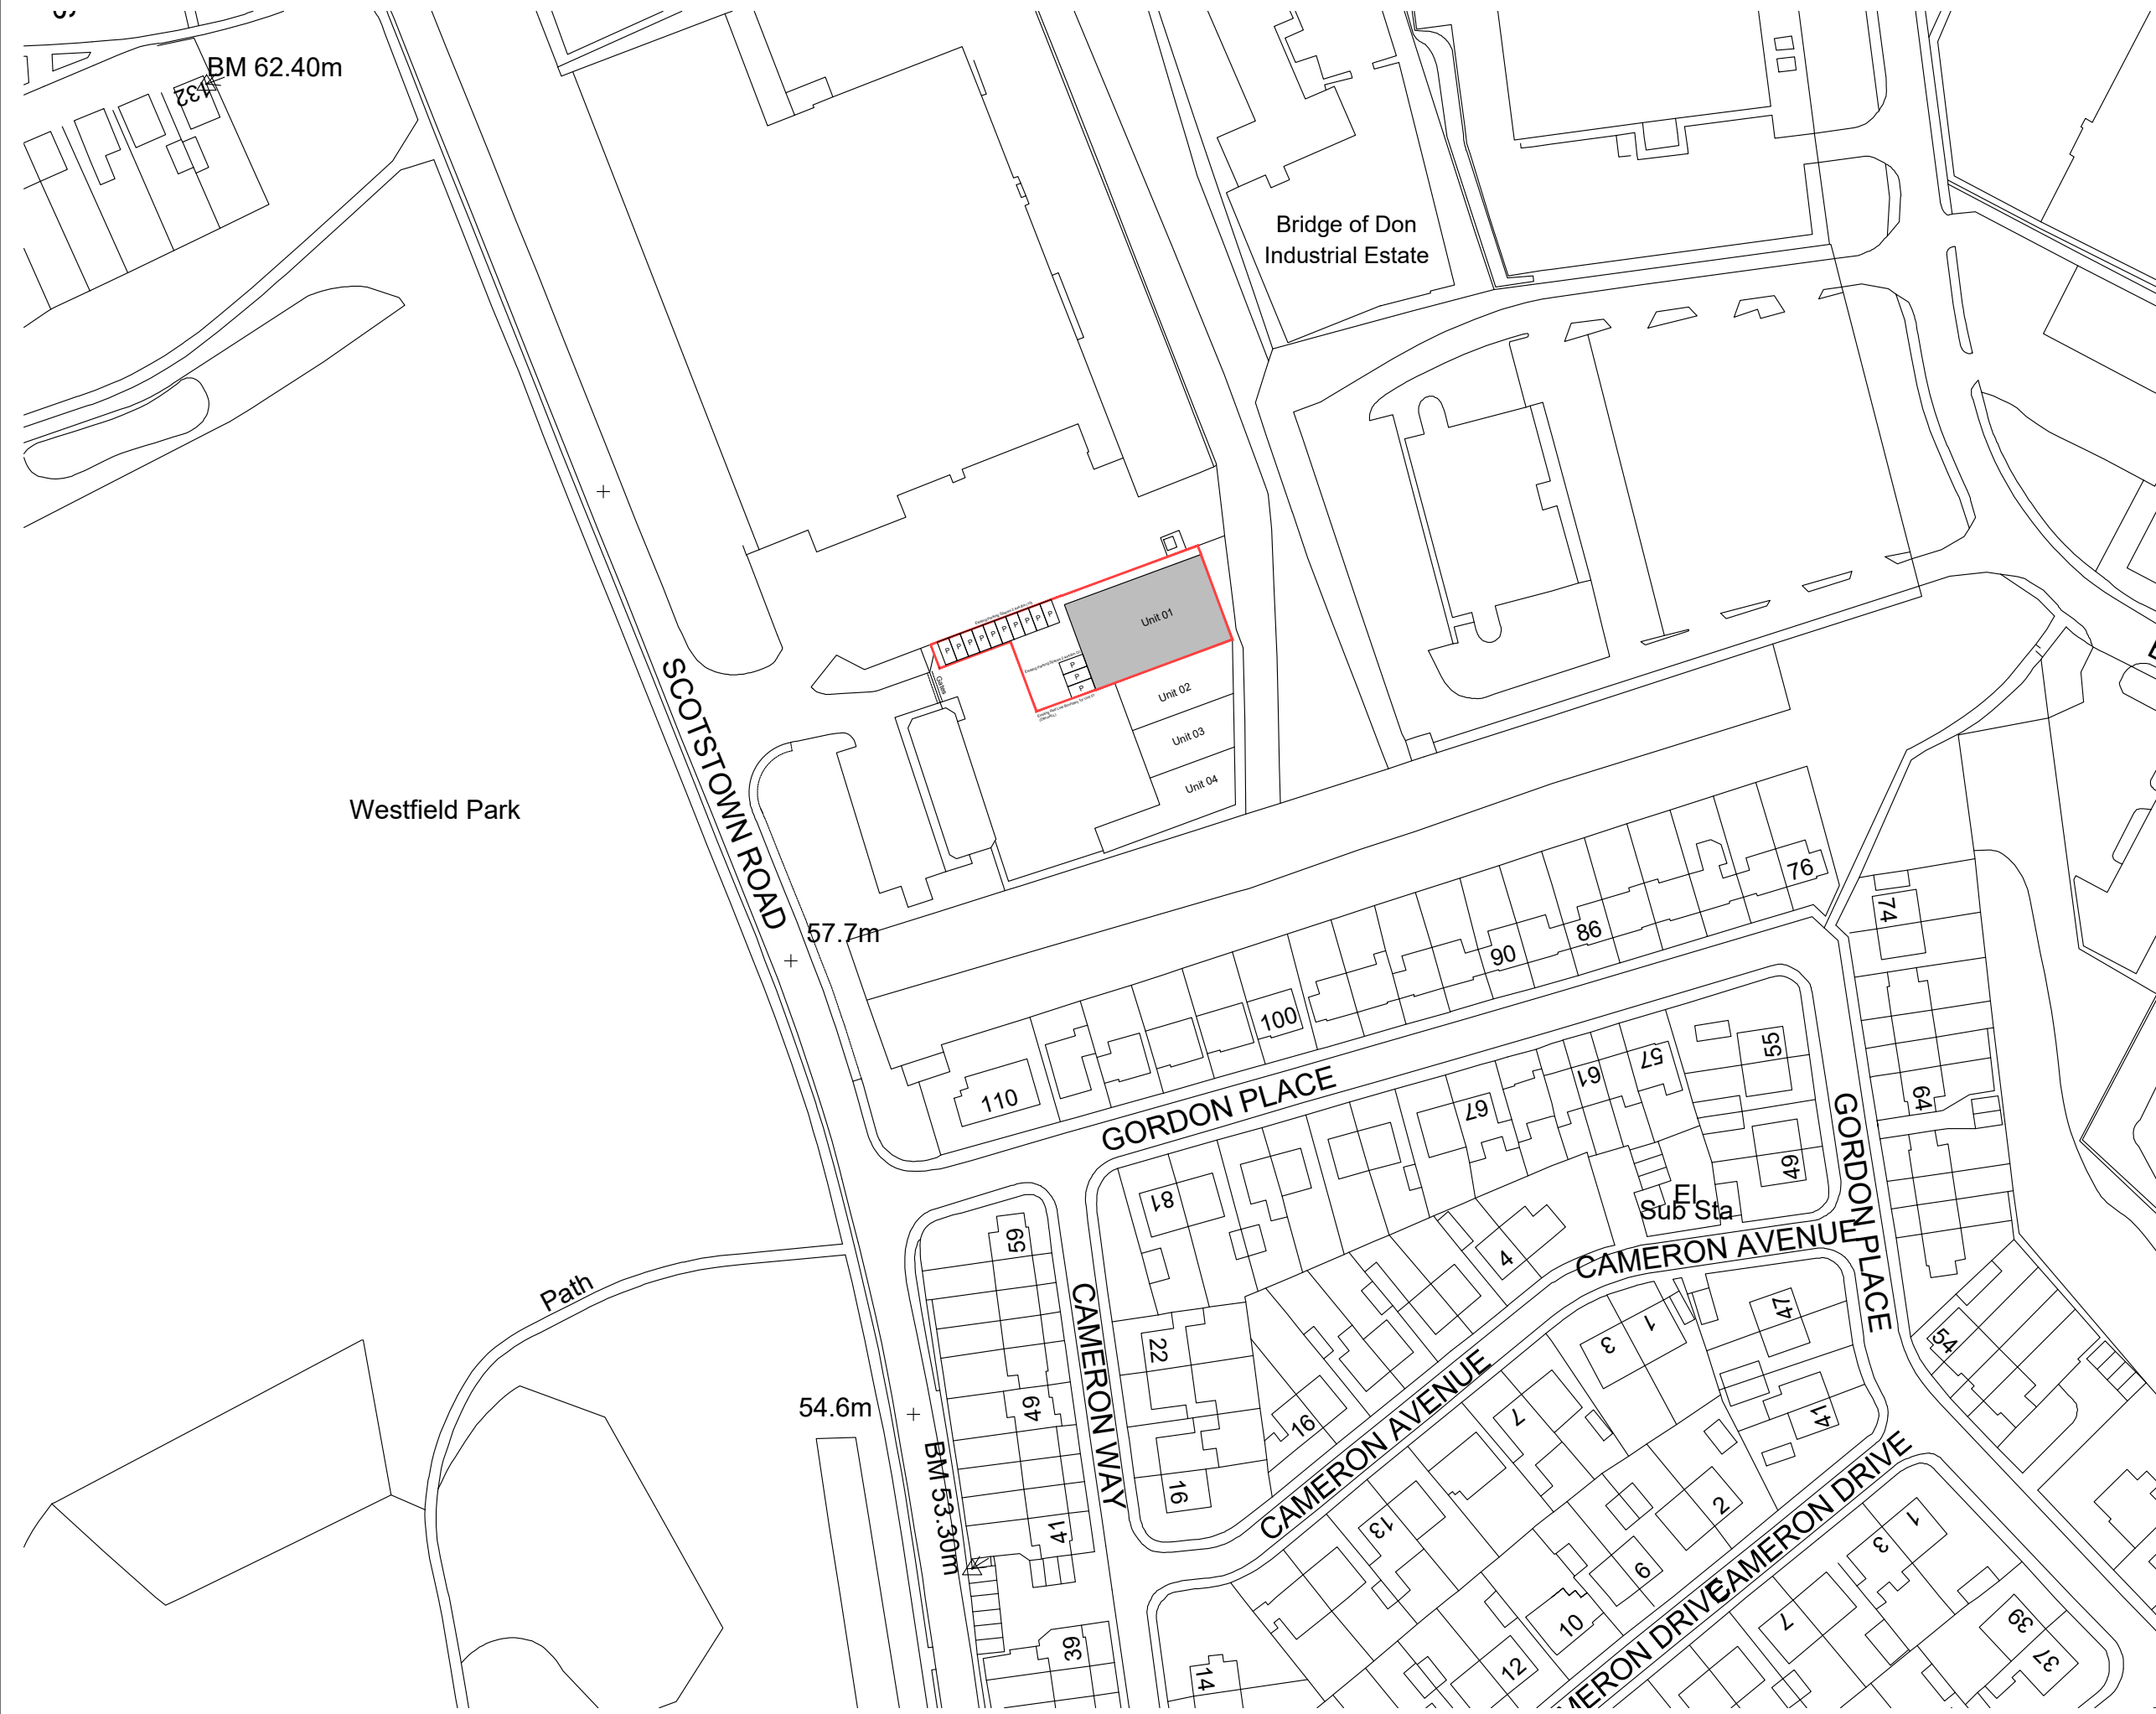

MGA ARCHITECTURE
www.mgaarchitecture.co.uk

Project
1452 - ASA Pool Enquiry
Unit 01, Scotstown Road
Aberdeen Swimming Academy

Drawing
Location Plan

Date **14/7/23** Scales **1:1250**

Project Nr. **1452** Drawing Nr. **100** Rev. ******

22 Rubislaw Terrace, Aberdeen, AB10 1XE - 01224 643117 - office@m-g-a.co.uk
This drawing is copyright of Michael Gilmour Associates Ltd. ©