


Drawing to be scaled for planning purposes only. Dimensions must not be scaled from this drawing for construction. All dimensions to be checked prior to commencing work or prior to any components being manufactured. Any discrepancy to be reported. All work and material to comply fully with all current & relevant British Standards Codes of Practice, building regulations, IEE regulations and all HSE acts.

Revisions
Rev Date Comment

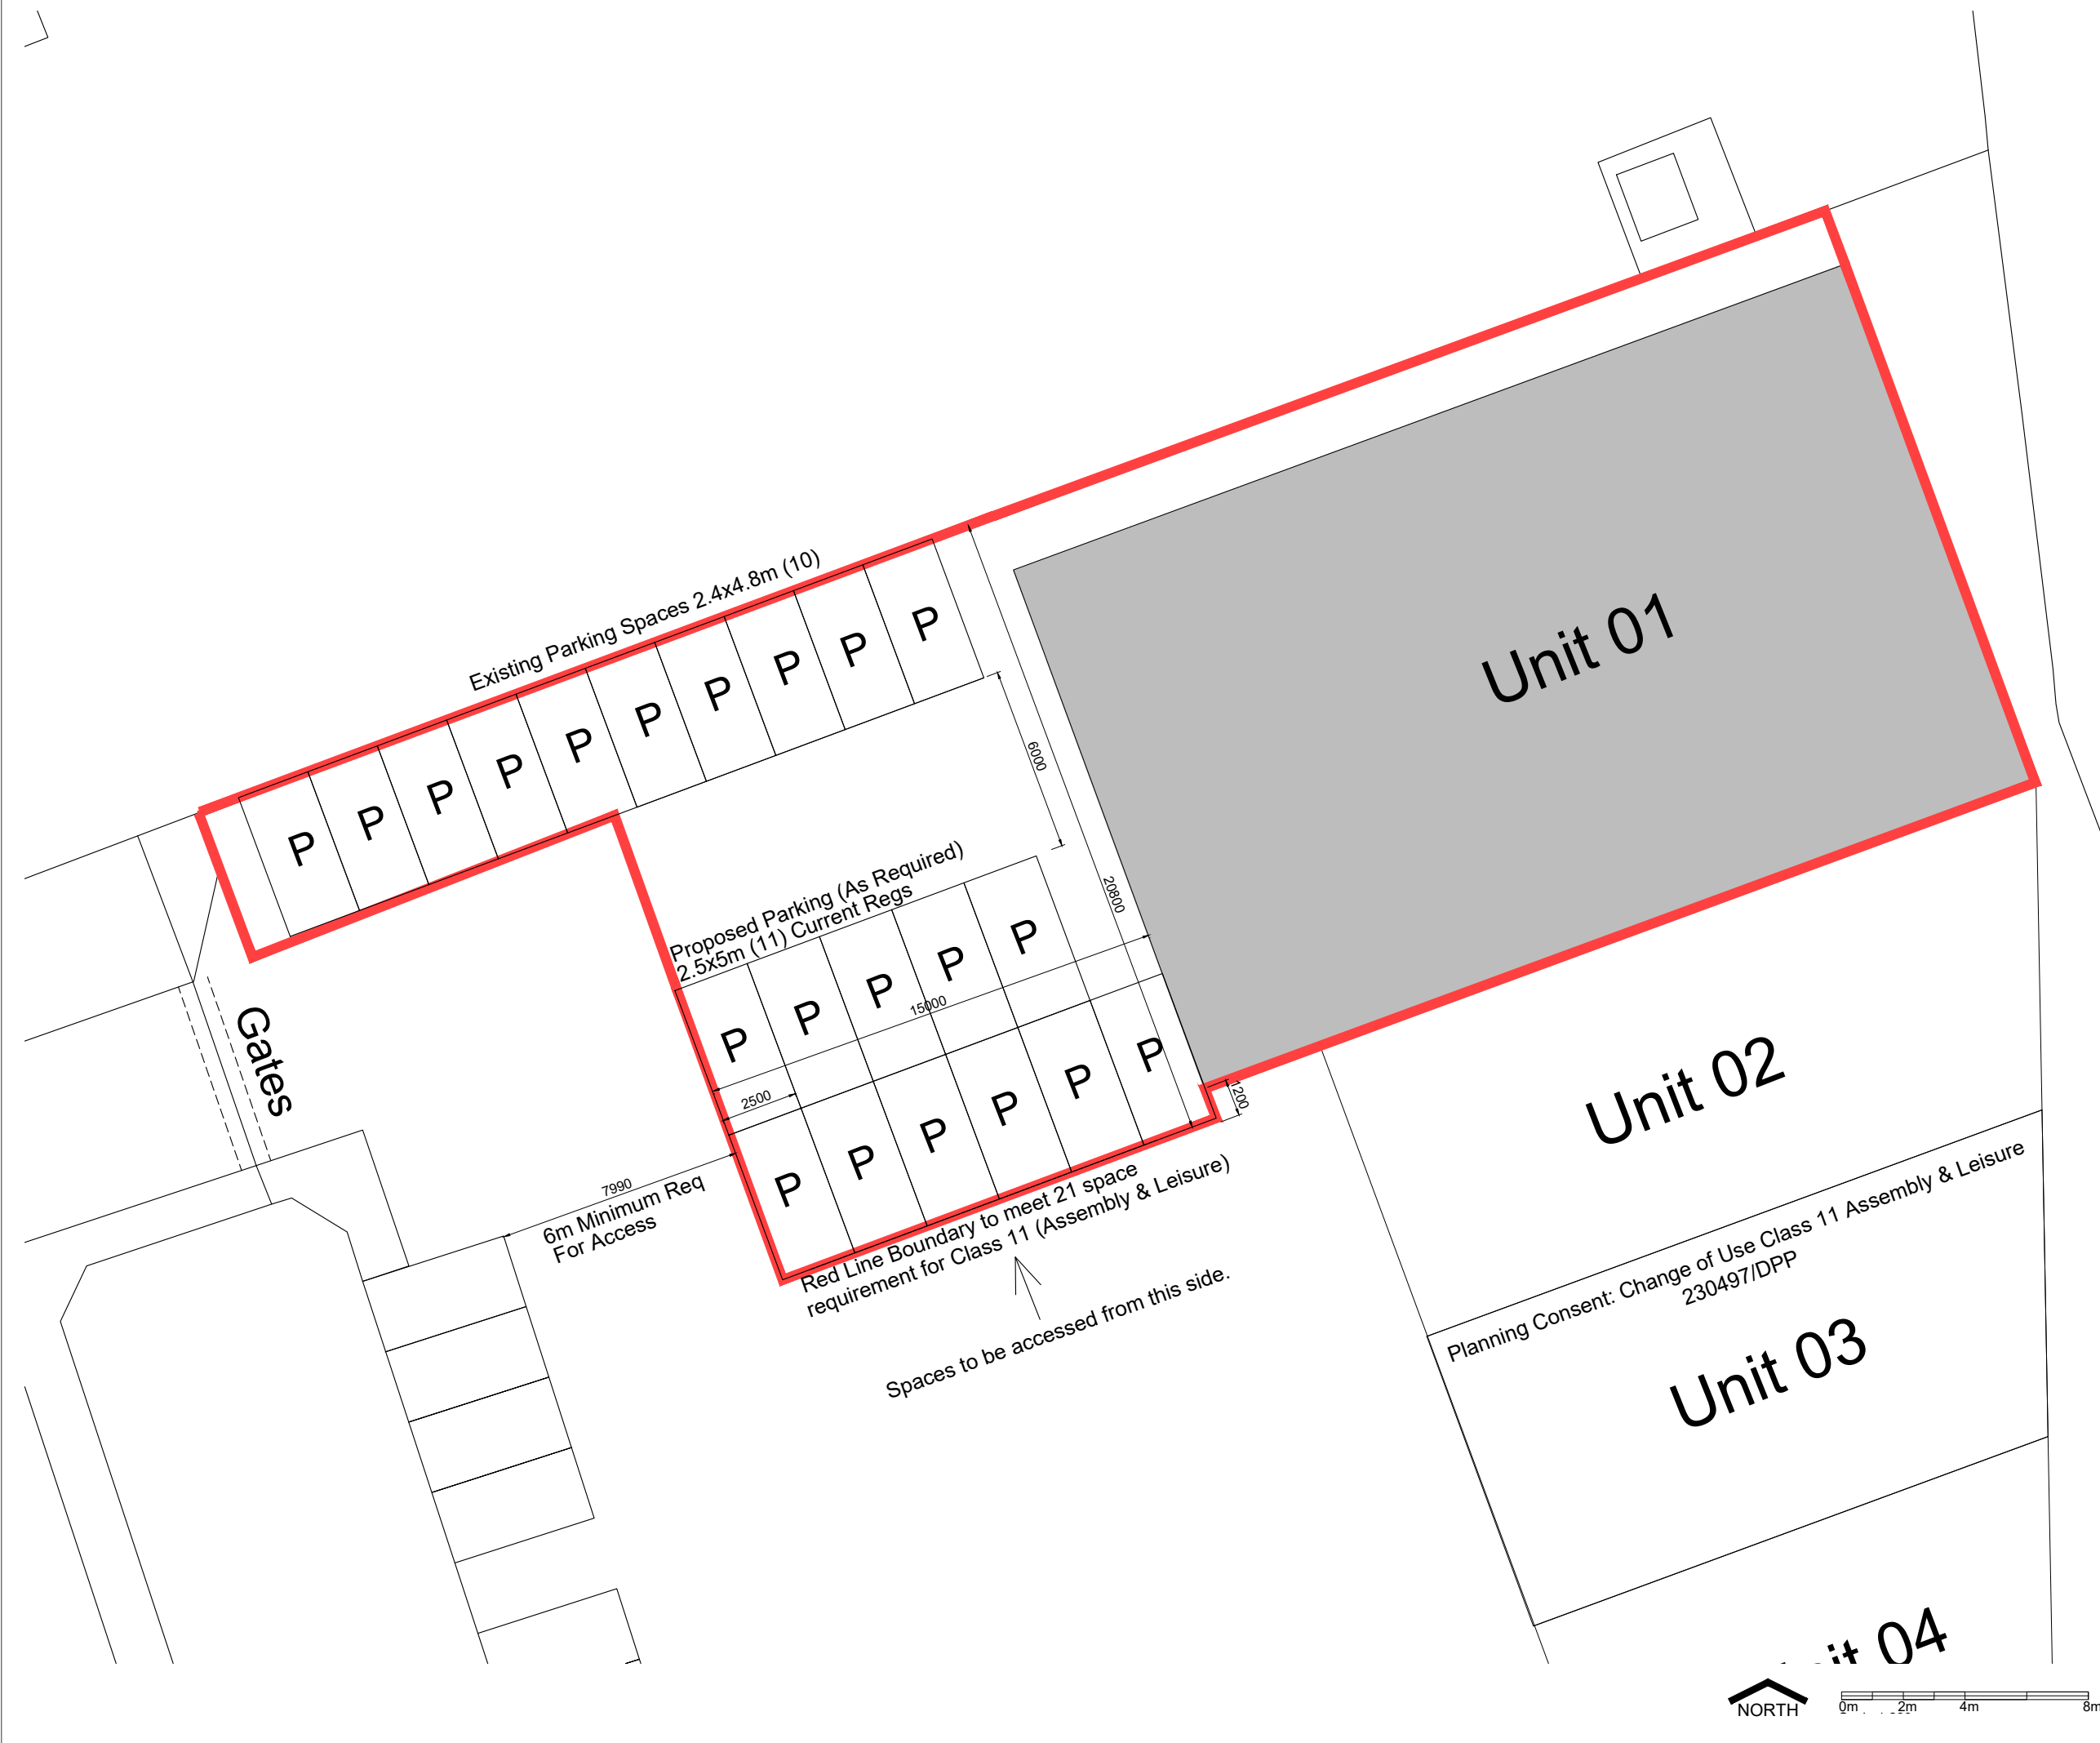

Planning Consent: Change of Use Class 11 Assembly & Leisure
230497/DPP

MGA ARCHITECTURE
www.mgaarchitecture.co.uk

Project
1452 - ASA Pool Enquiry
Unit 01, Scotstown Road
Aberdeen Swimming Academy

Drawing
Proposed Site Plan

Date 14/7//2023 Scales 1:200

Project Nr. 1452 Drawing Nr. 101 Rev. **

22 Rubislaw Terrace, Aberdeen, AB10 1XE - 01224 643117 - office@m-g-a.co.uk
This drawing is copyright of Michael Gilmour Associates Ltd. ©