

1

2

3

4

5

A

A

B


B

C

C


D

D

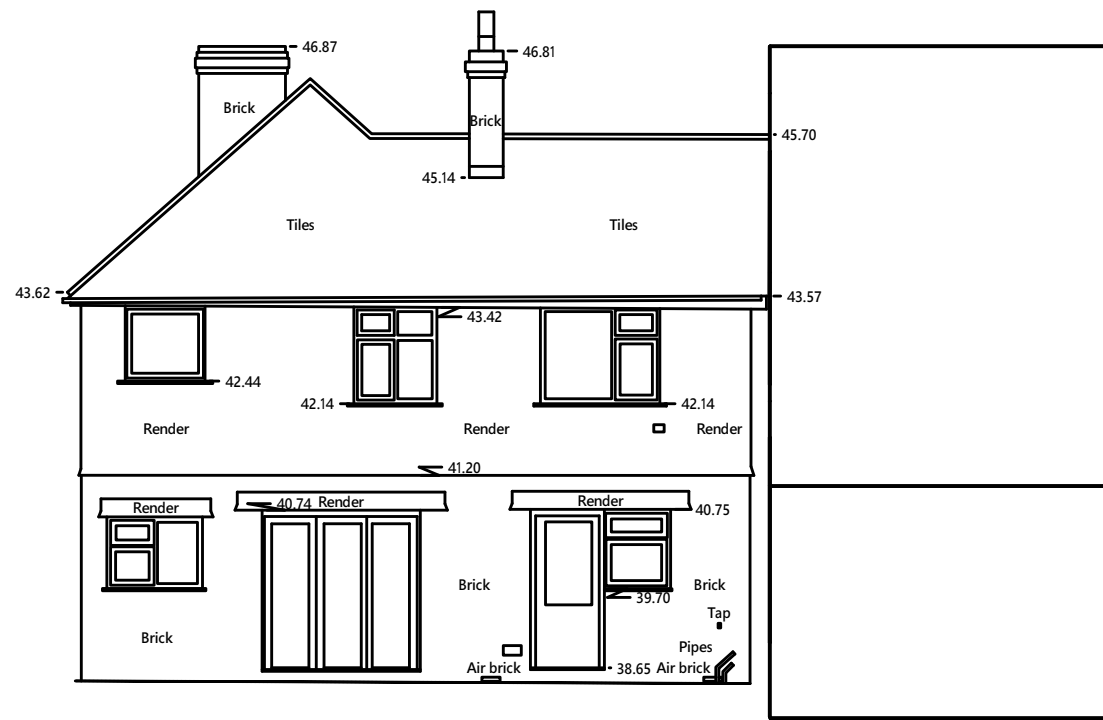

Elevation C

▲ Datum line 37.00m

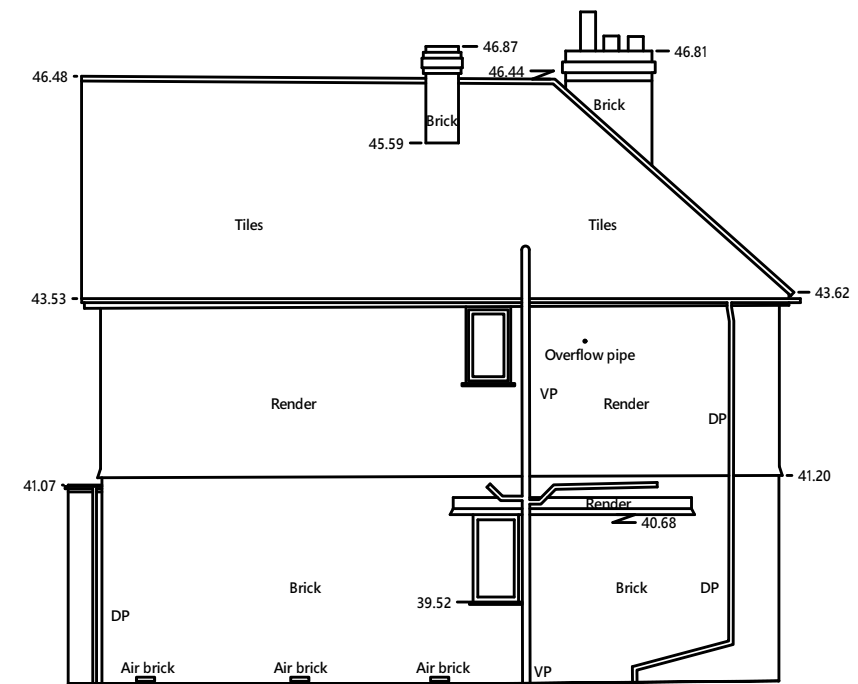

Elevation D

▲ Datum line 37.00m

4

Rear and Side Elevation - Existing

Scale: 1:100

ScottMortimerArchitecture

M:07715486626

E: scottmortimer.co.uk


www.scottmortimer.co.uk

Project Title

17 Moorfield Road  
Woodbridge

Scale Bar

0 1 2 3 4 5 M

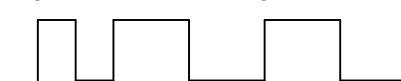

Project ID

21003

Drawn By

SLM

Date

09/11/2023

CAD File Name

17Moorfield\_Planning1.vwx

Elevations  
Existing

Sheet No.

A5-ELE-02

Scale

1-100 @ A3

No.

Date

Issue Notes

1

2

3

4

5