


2 Block Plan - Proposed
Scale: 1:100

ScottMortimerArchitecture

M:07715486626
E: scottmortimer.co.uk
www.scottmortimer.co.uk

Project Title
17 Moorfield Road
Woodbridge

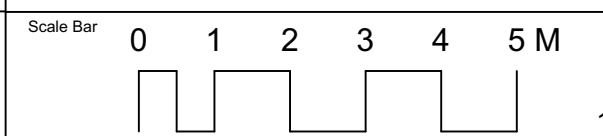

Project ID
21003
Drawn By
SLM
Date
20/11/2023
CAD File Name
17Moorfield_Planning1.vwx

**Block Plan
Proposed**
B2-SIT-01
1-200 @ A3

No.	Date	Issue Notes