


22 SqM - Extension
(First Floor)

1 First Floor-Proposed
Scale: 1:50

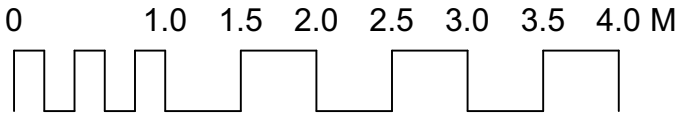

		ScottMortimerArchitecture M:07715486626 E: scottmortimer.co.uk		Project Title 17 Moorfield Road Woodbridge		Project ID 21003		First Floor Proposed B3-PLN-02	
				www.scottmortimer.co.uk		Scale Bar			
No.	Date	Issue Notes				Date 20/11/2023		Sheet No. B3-PLN-02	
						CAD File Name 17Moorfield_Planning1.vwx		Scale 1-50 @ A3	