

1

2

3

4

5

A

A

B


B

C

C


D

D

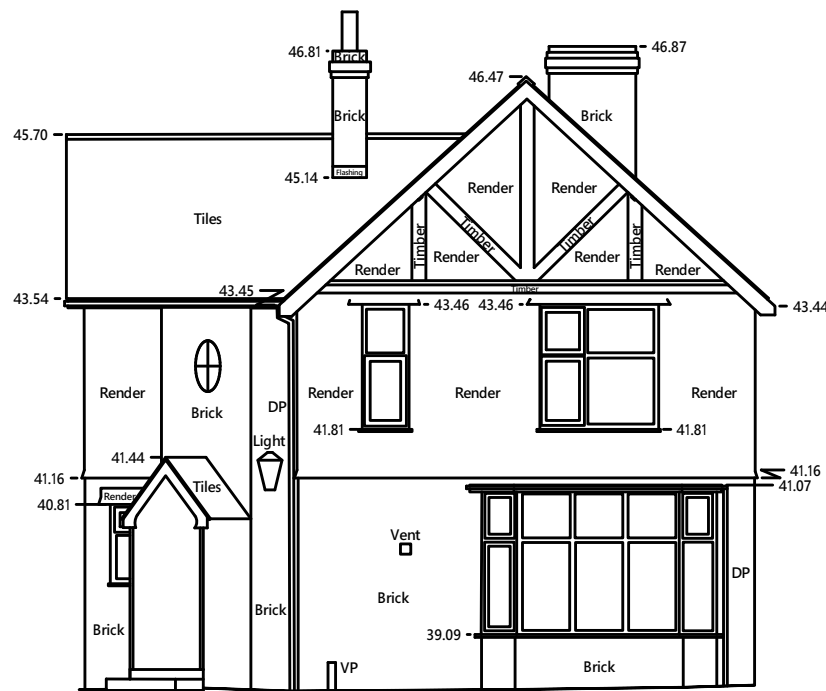

Elevation A

Datum line 37.00m

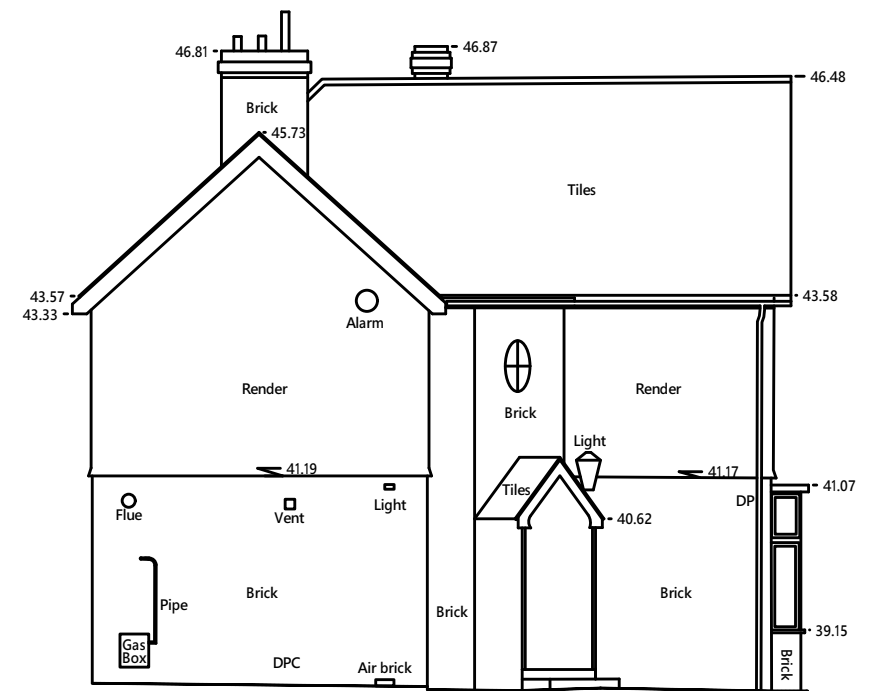

Elevation B

Datum line 37.00m

2

Front and Side Elevation-Existing

Scale: 1:100

ScottMortimerArchitecture

M:07715486626


E: scottmortimer.co.uk

www.scottmortimer.co.uk

Project Title

17 Moorfield Road
Woodbridge

Scale Bar

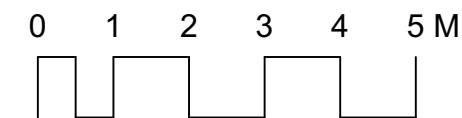

Project ID

21003

Drawn By

SLM

Date

09/11/2023

CAD File Name

17Moorfield_Planning1.vwx

Elevations
Existing

Sheet No.

A5-ELE-01

Scale

1-100 @ A3

No.

Date

Issue Notes

1

2

3

4

5