




1 **West (Garden) Elevation**
Scale: 1:100

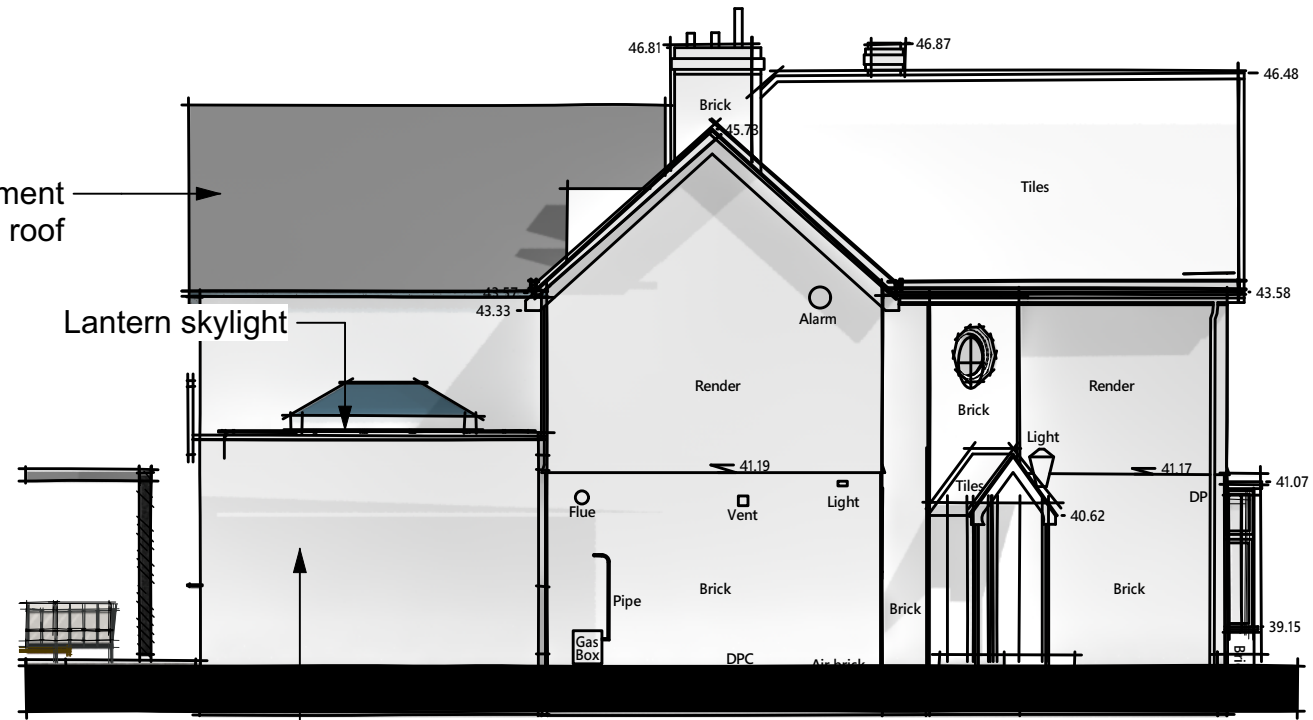

2 **South (Side) Elevation**
Scale: 1:100

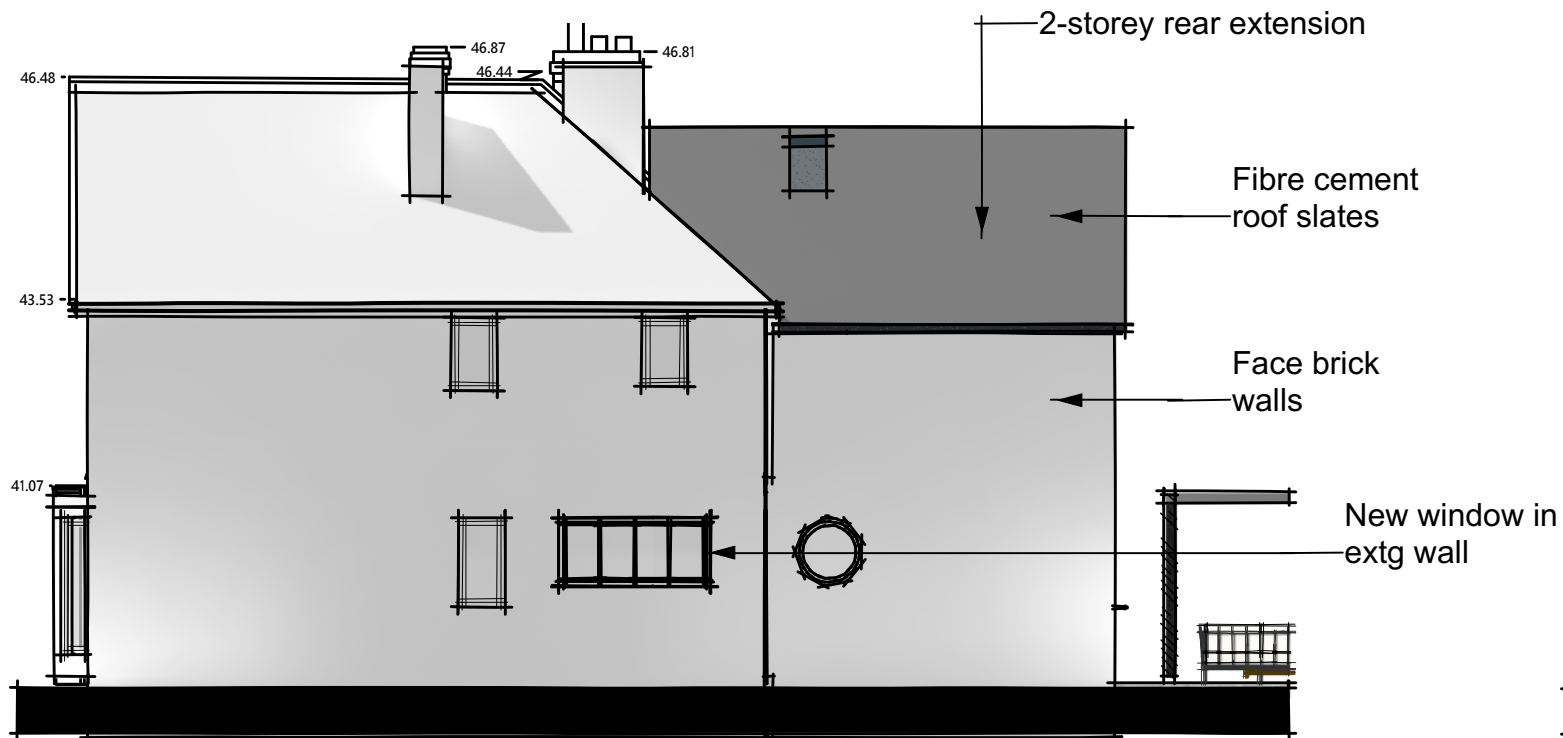

3 **North (Side) Elevation**
Scale: 1:100

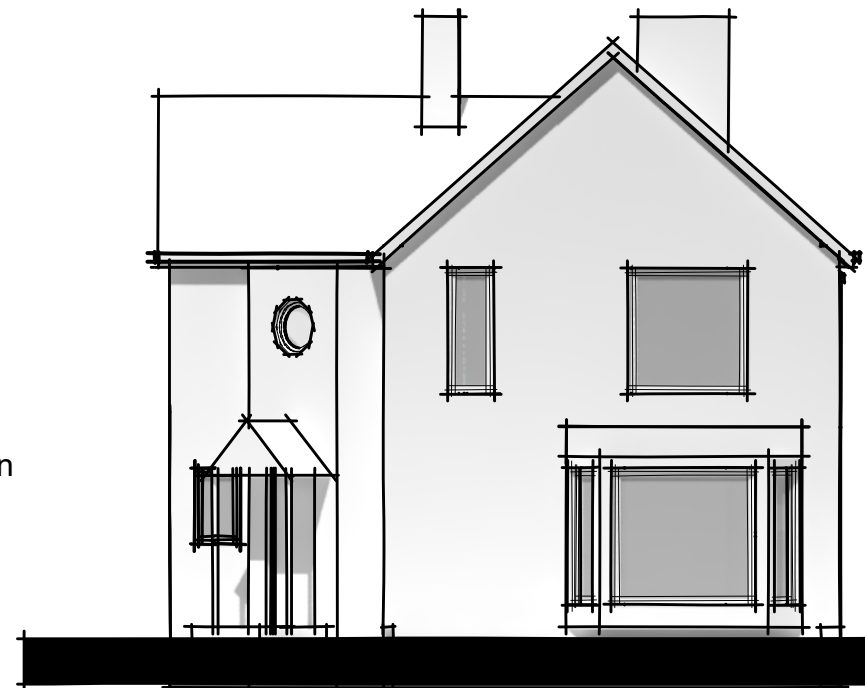

4 **East (Front) Elevation (unchanged)**
Scale: 1:100

		ScottMortimerArchitecture		Project Title 17 Moorfield Road Woodbridge		Project ID 21003		Elevations Proposed	
				Scale Bar 0 1 2 3 4 5 M		Drawn By SLM			
		M:07715486626 E: scottmortimer.co.uk		www.scottmortimer.co.uk		Date 20/11/2023		Sheet No. B5-ELE-01	
No.		Date		Issue Notes		CAD File Name 17Moorfield_Planning1.vwx		Scale 1-100 @ A3	