

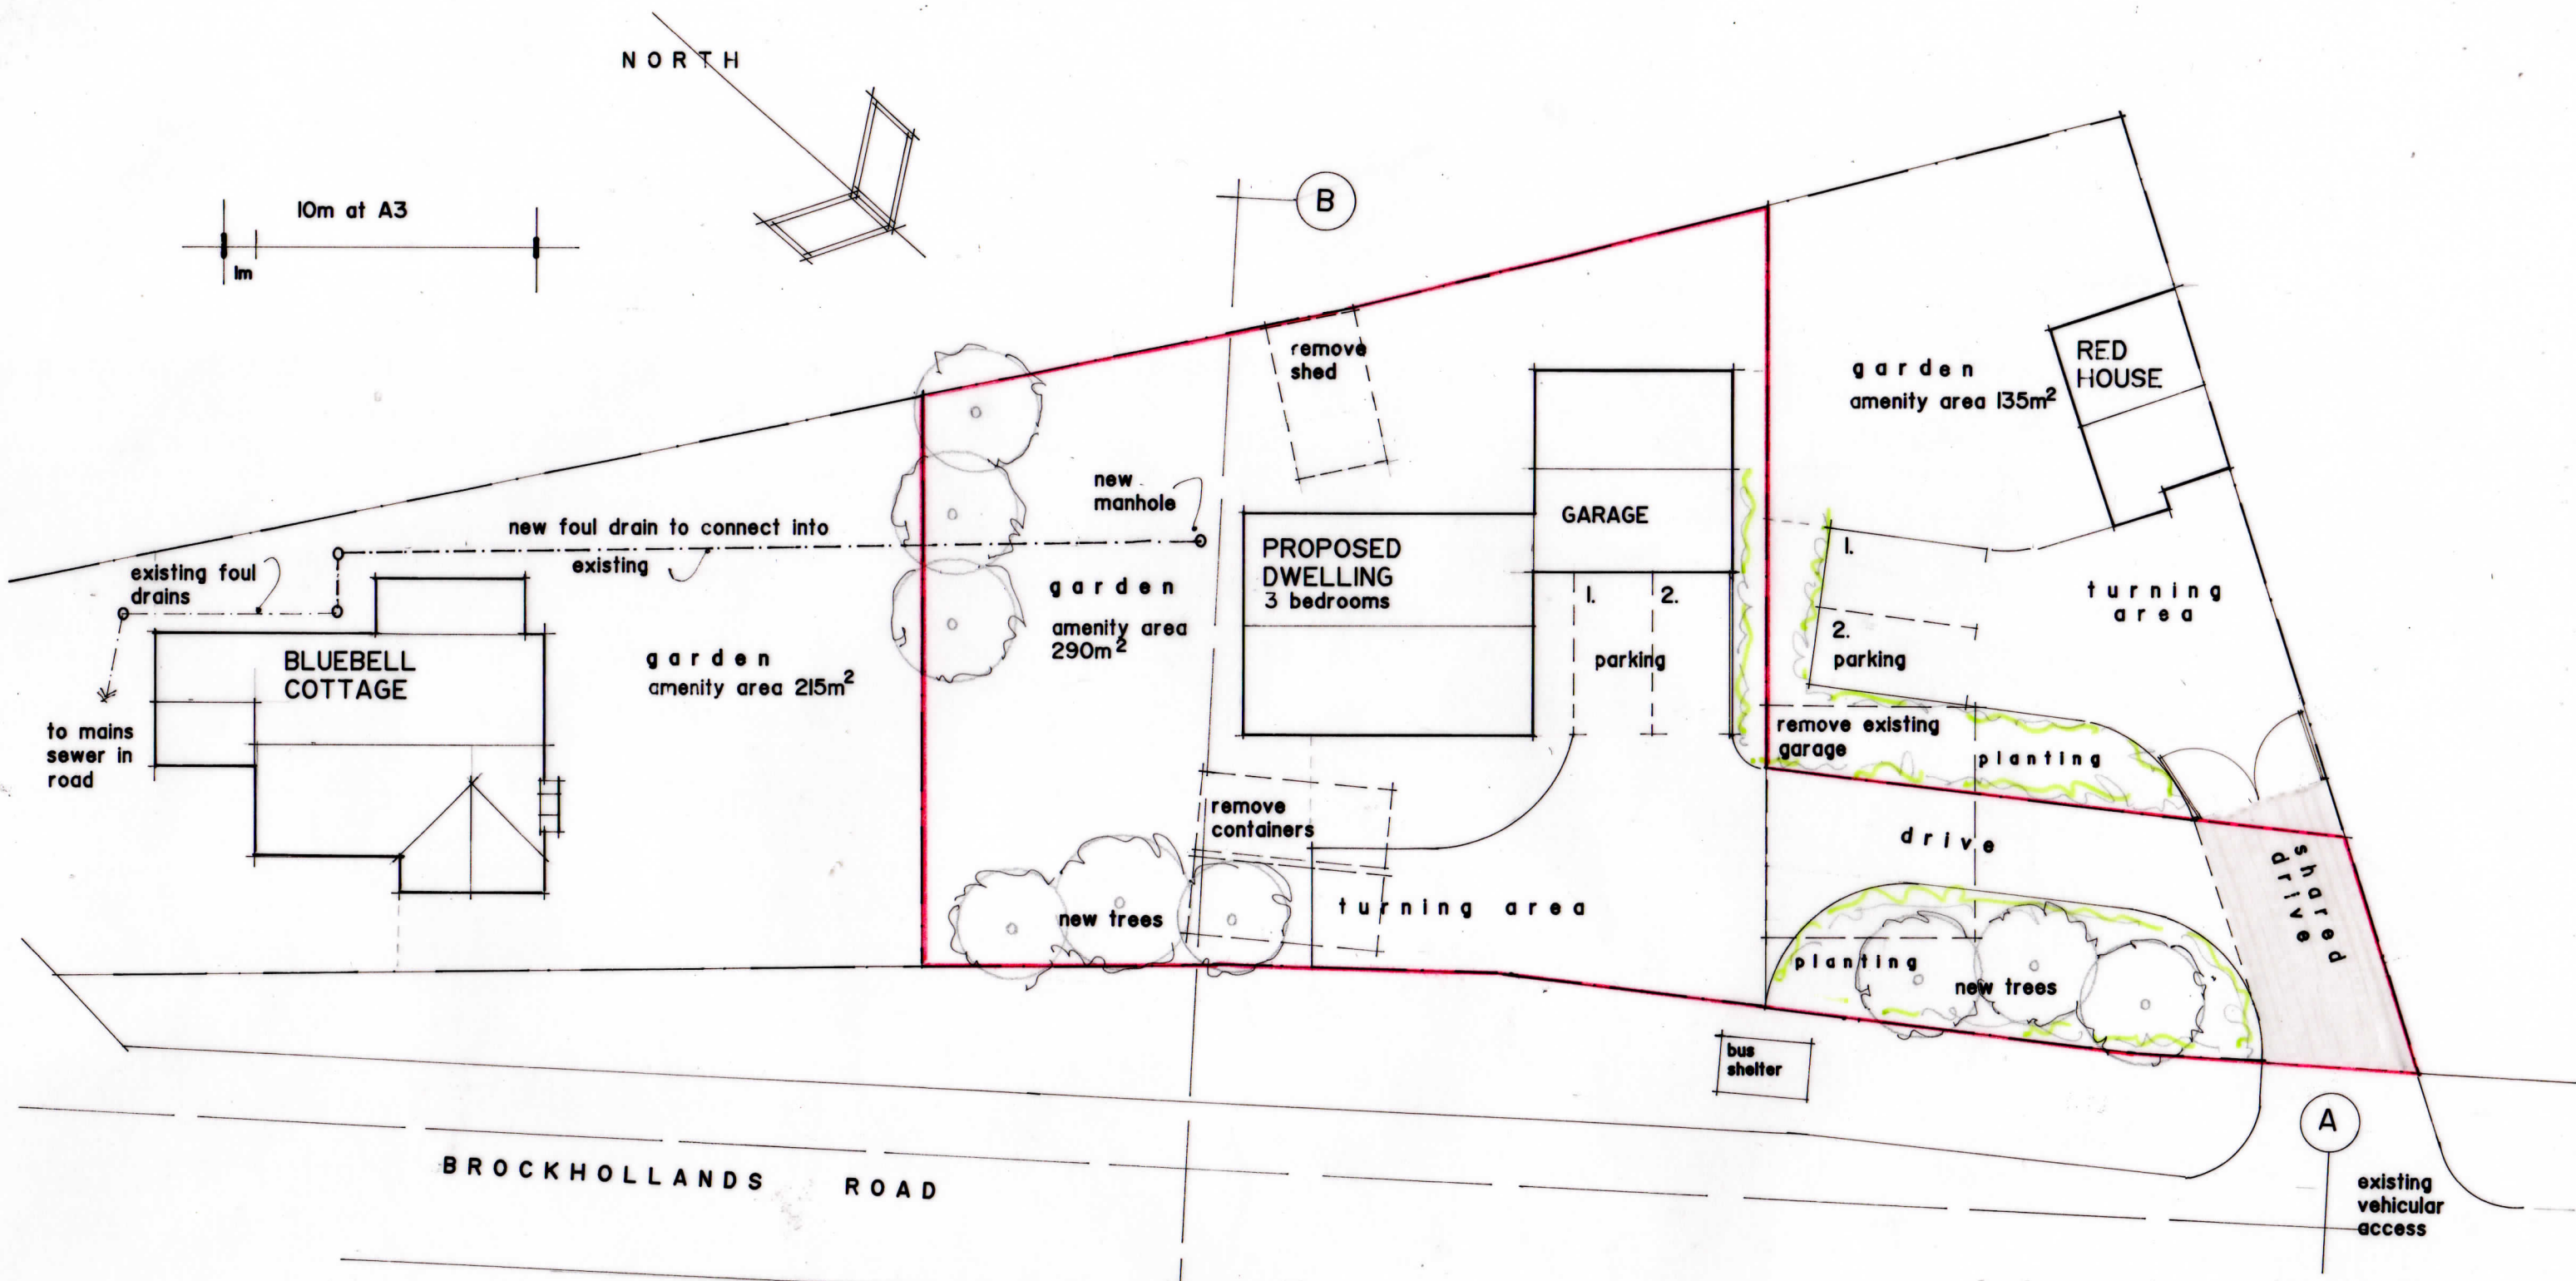


NORTH

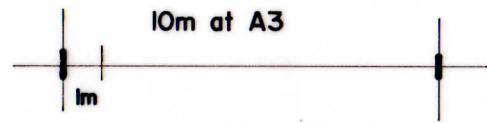

BROCKHOLLANDS ROAD

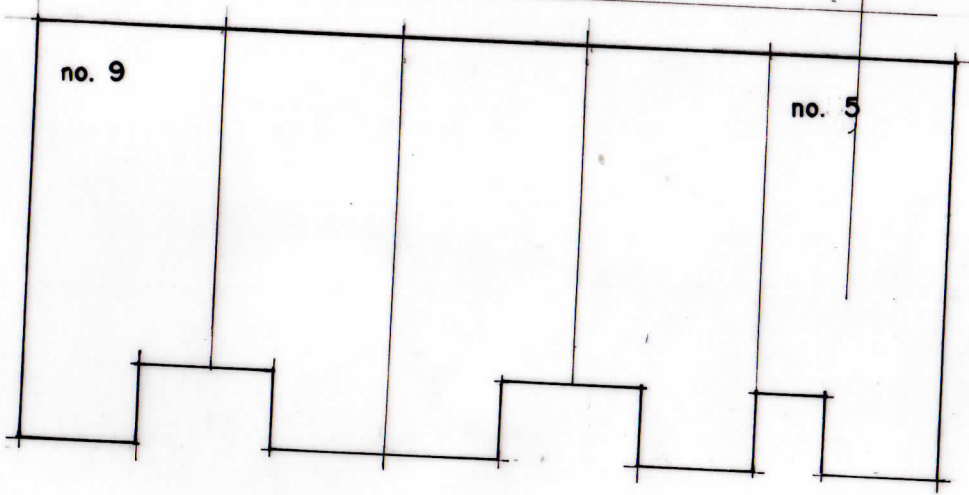

Julia Sibley Architectural Services
 Brendon Gate, Home Farm Lane, Ellwood, Coleford, Glos, GL16 7ND 01594 832794

PROPOSED NEW DWELLING at BLUEBELL COTTAGE and RED HOUSE, BROCKHOLLANDS, Nr. BREAM, GLOS, GL15 4PP

Mr & Mrs Challenger

PROPOSED PART SITE PLAN 342.03 1:200 December 2023