




**RED LINE DENOTES BOUNDARY**

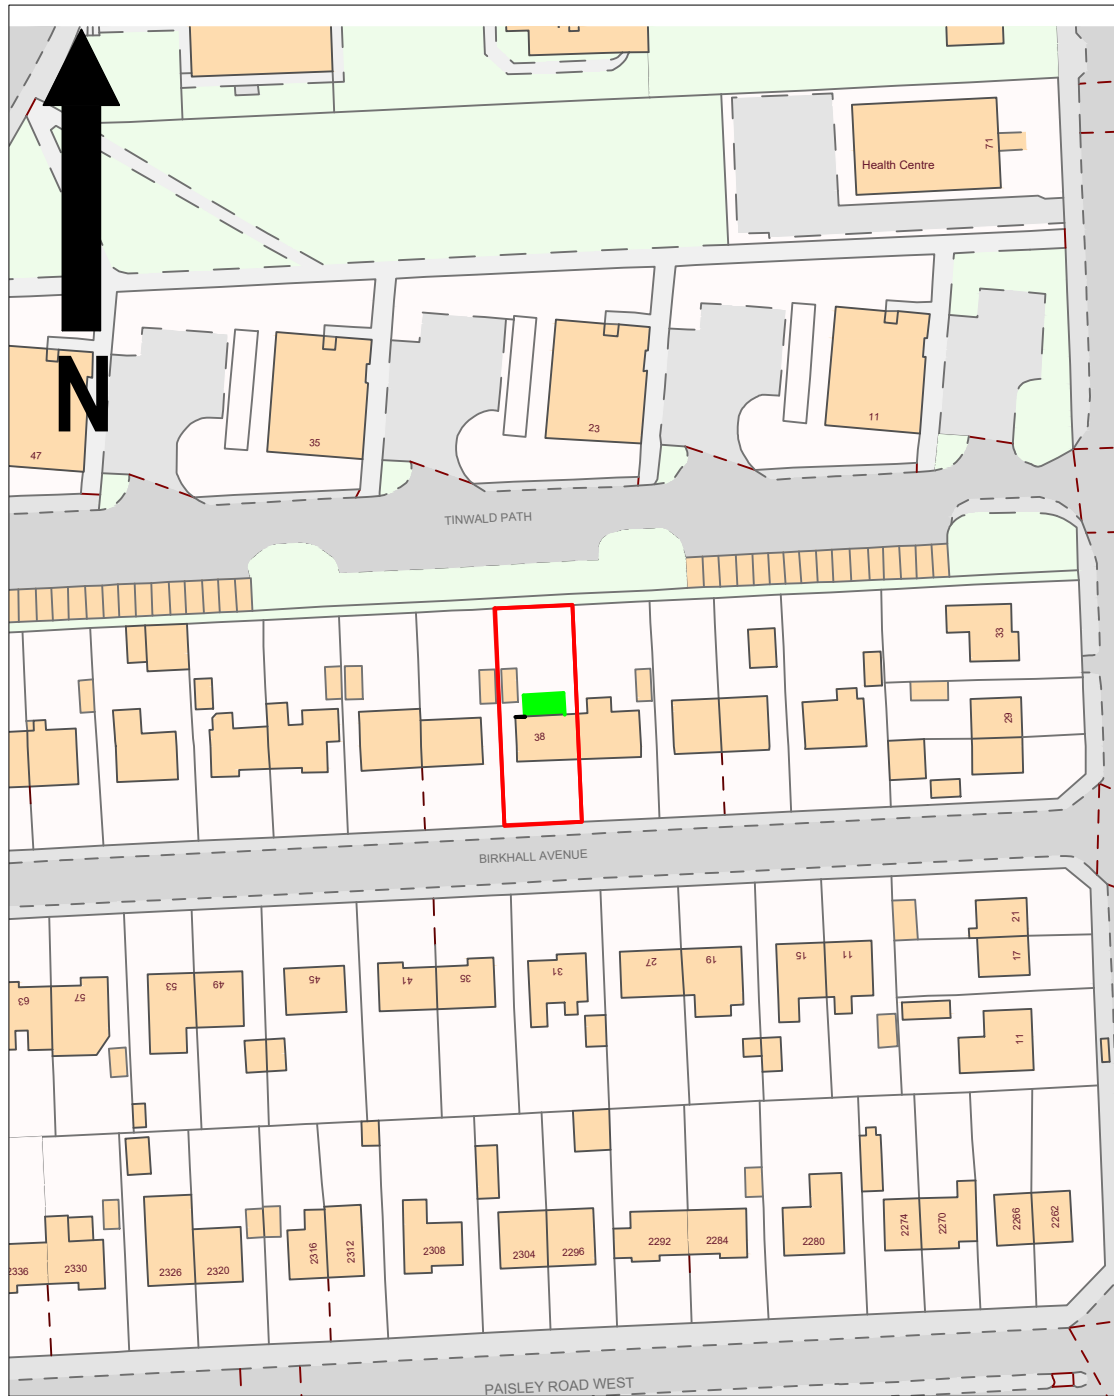


**LOCATION PLAN - AS PROPOSED SCALE 1:1250**  
**GREEN HATCHING DENOTES EXTENSION**

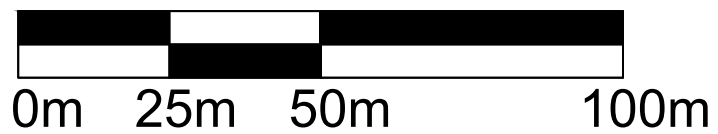

**SCALE BAR 1:1250**

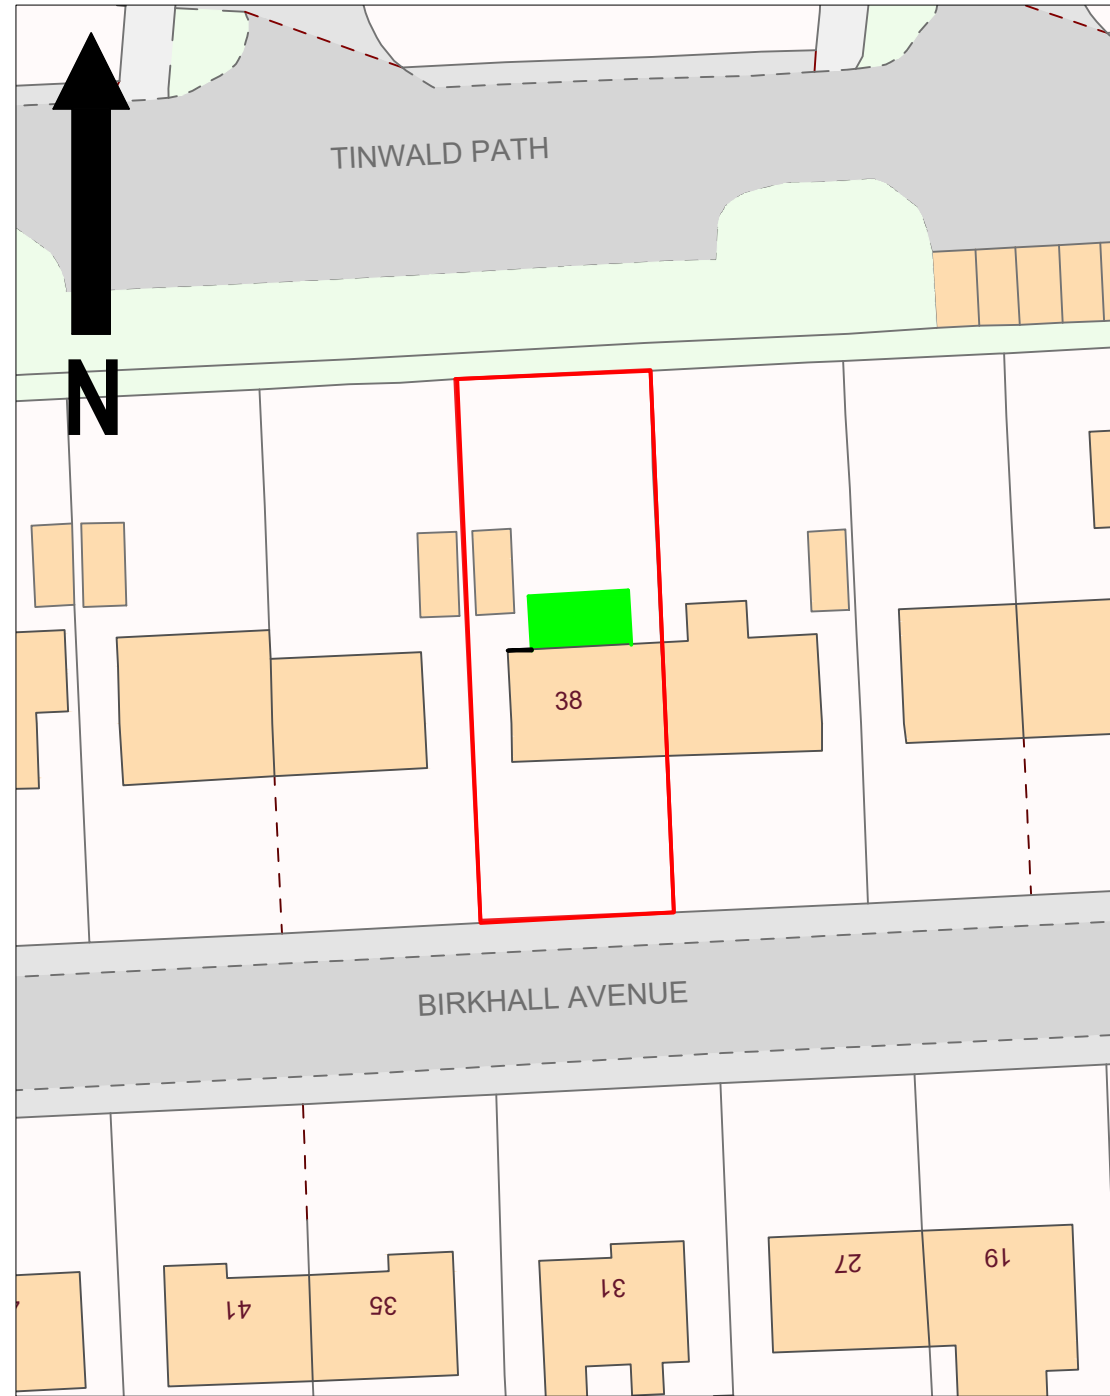

**BLOCK PLAN - AS PROPOSED - SCALE 1:500**  
**GREEN HATCHING DENOTES EXTENSION**

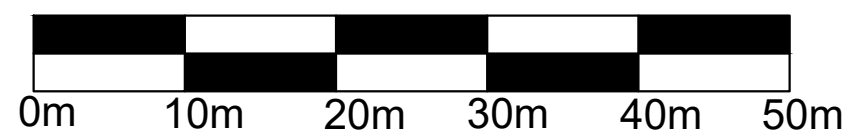

**SCALE BAR 1:500**

NOTES:

1. The contractor/subcontractors and suppliers are to verify all dimensions and levels on site prior to making fabrication drawings or commencing manufacture.
2. Do not scale from this drawing, only use figured dimensions.
3. All works to conform to relevant British Standards.
4. When required this drawing is to be read in conjunction with all relevant design drawings and specifications.

Client

Mr R. McKelvie

Address

38 Birkhall Avenue  
 Glasgow  
 G52 2PN

Title

Location and block plans  
 as proposed

Issue status

Planning application

Drawn by

CAMLEM

Date

Nov. 2023

Drawing No.

102

Revision

-