



KEY
 SITE BOUNDARY

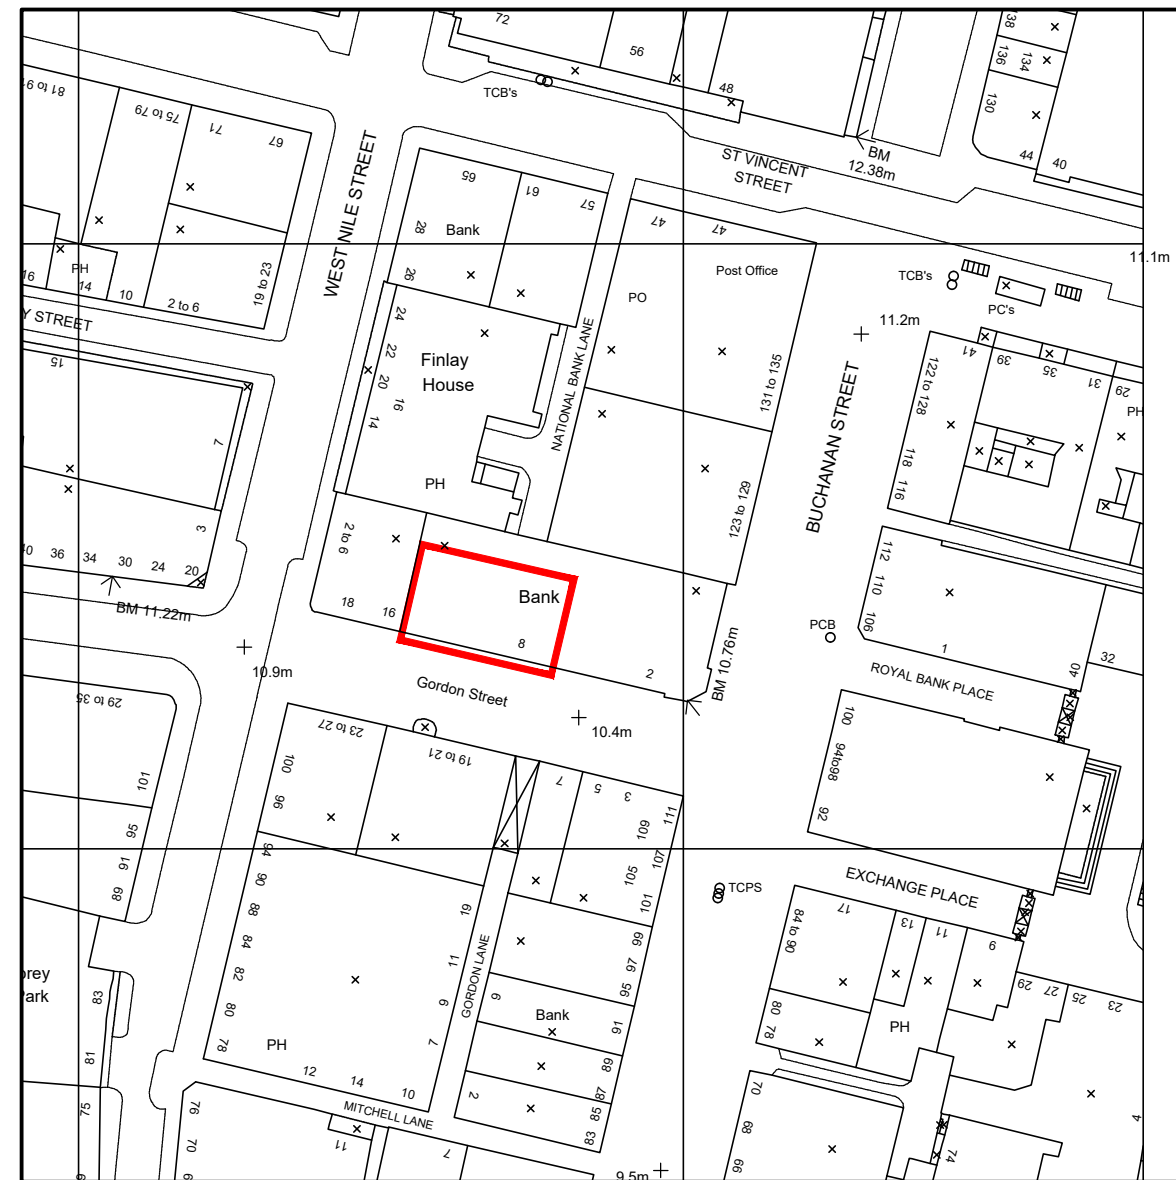

A 221103 SITE BOUNDARY LINE ADJUSTED AS REQUESTED BY LOCAL AUTHORITY CL 221103

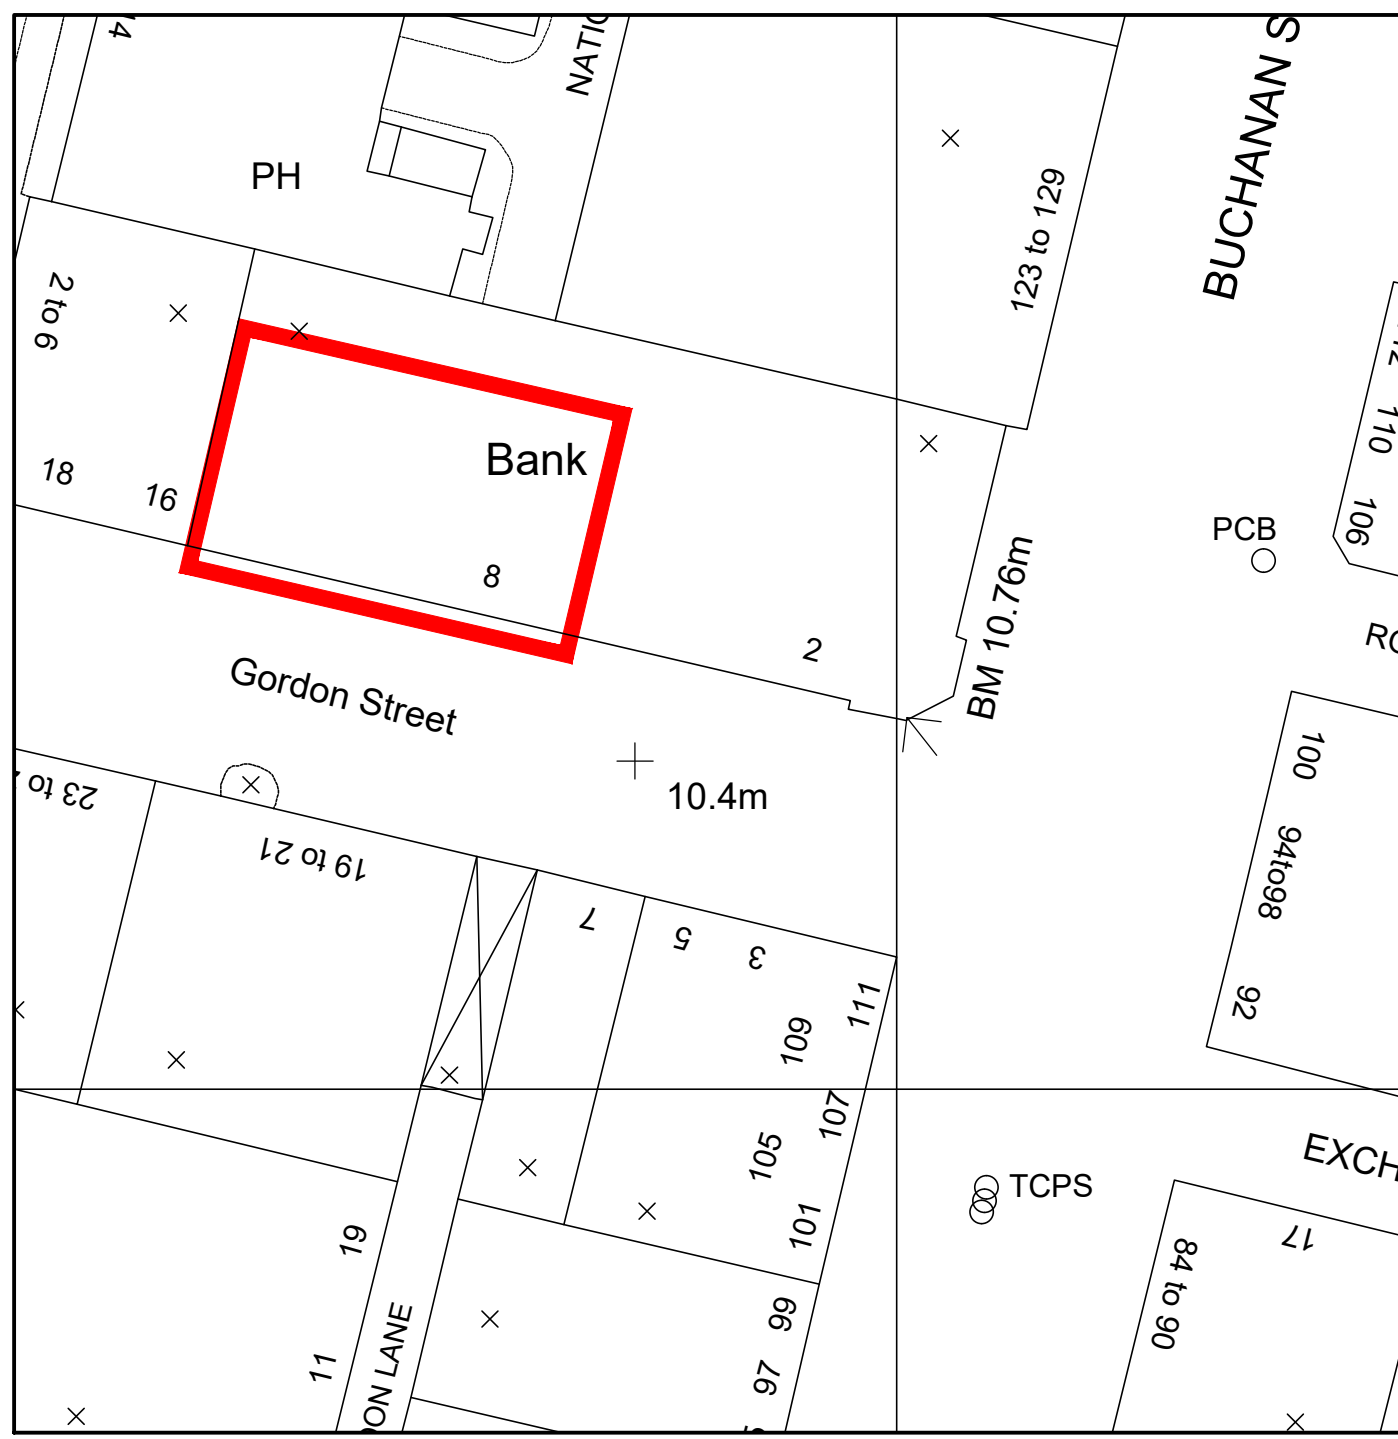


address
RBS GLASGOW CITY BRANCH
 10 GORDON STREET
 GLASGOW
 G1 3PL

ref no. - sortcode -

description
SITE LOCATION PLAN
BLOCK PLAN
REFRESH - PLUS

status
CONTRACTOR'S PROPOSAL

IPMS1	-	sqm	-
IPMS2	-	sqm	-
IPMS3	-	sqm	-
scale	AS SHOWN	paper size	A3
brand			
dwn	CL	date	12/10/23
chk	--	date	--/--
nw drawing number	E7530-GA-LP-BP		rev.
			A