



**Architecture**

Lewis & Hickey Ltd  
1 St. Bernard's Row  
Edinburgh, EH4 1HW  
0131 343 6222  
edinburgh@lewis-hickey.com


Edinburgh | Guildford | London | Manchester | Nottingham

**NOTES:**

EXISTING FLOOR MAKE UP TO BE CHECKED ON SITE FOR SUITABILITY AND UPGRADE AS REQUIRED.

ALL DIMENSIONS ARE APPROXIMATE AND SHOULD BE CHECKED ON SITE PRIOR TO MANUFACTURE.

FLOOR CHANNEL IS FOR DESIGN INTENT ONLY AND MAY DIFFER BETWEEN MANUFACTURERS

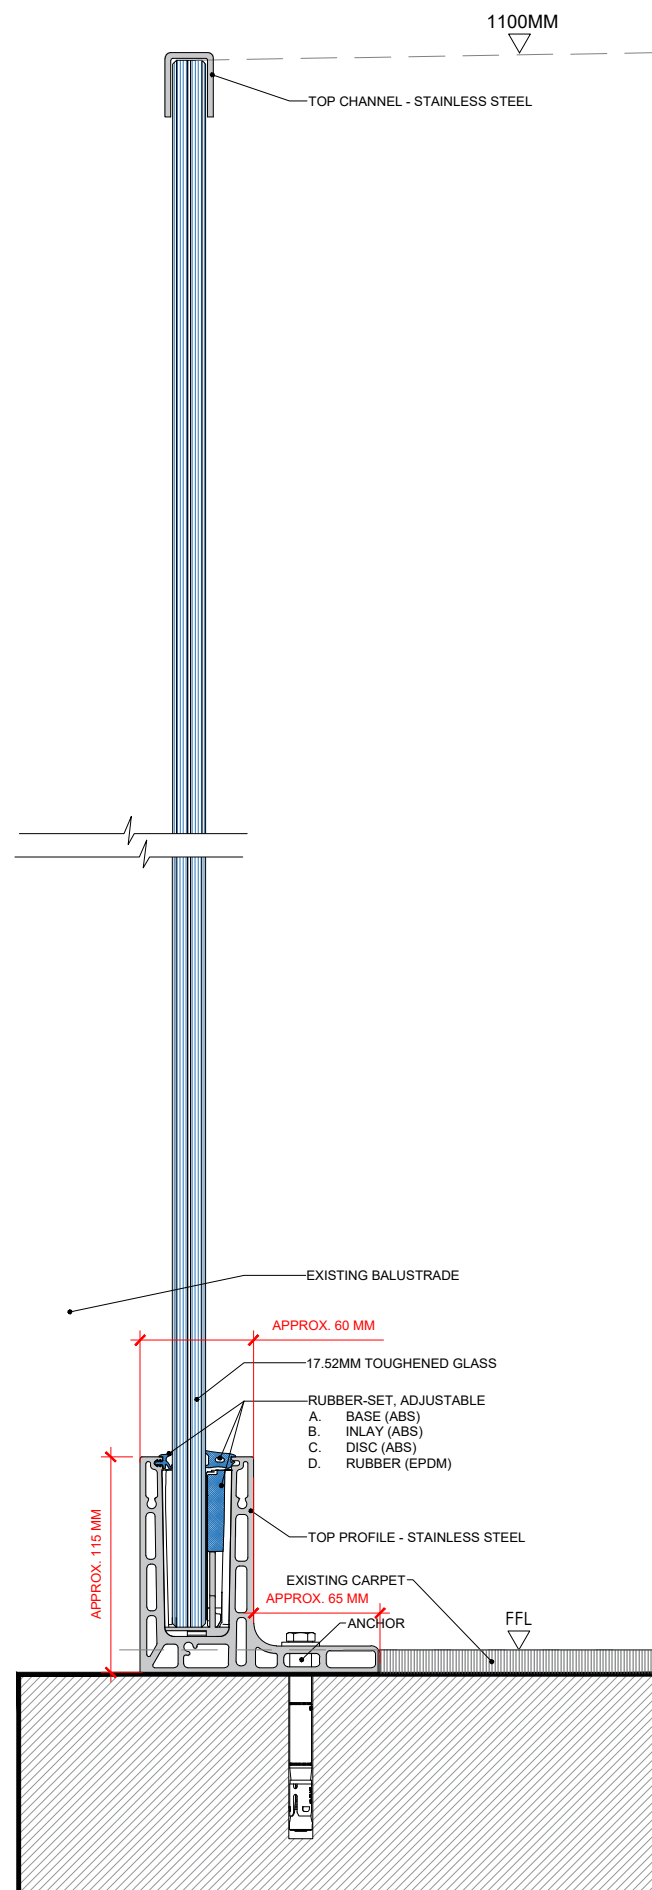

**03** SECTION A-A  
scale 1:2 @ A1



address  
RBS GLASGOW CITY CENTRE  
10 GORDON STREET  
GLASGOW  
G1 3PL

ref no. - sortcode -

description  
DETAIL SHEET 1  
TYPICAL BALUSTRADE DETAIL  
REFRESH PLUS

status  
CONTRACTOR'S PROPOSAL

IPMS1 - sqm -

IPMS2 - sqm -

IPMS3 - sqm -

scale 1:40 paper size A3 brand

dm date 14/12/23 chk date --/--

nw drawing number E7530-GA-D1 rev. ----

