



**Architecture**

Lewis & Hickey Ltd  
1 St. Bernard's Row  
Edinburgh, EH4 1HW  
0131 343 6222  
edinburgh@lewis-hickey.com

Edinburgh | Guildford | London | Manchester | Nottingham

**Colour Palette**

Primary:


**Regal Purple**  
Pantone: 2627 C  
CMYK: 75/100/0/50  
HEX: #3C1053

**Champion Purple**  
Pantone: 7678 C  
CMYK: 80/98/8/0  
HEX: #5A287D

White

Pantone: White C  
CMYK: 0/0/0/0  
RGB: 255/255/255

RAL: 9016 Traffic White (satin)  
Vinyl: 3M 100-20 White (opaque)  
#: FFFFFFFF

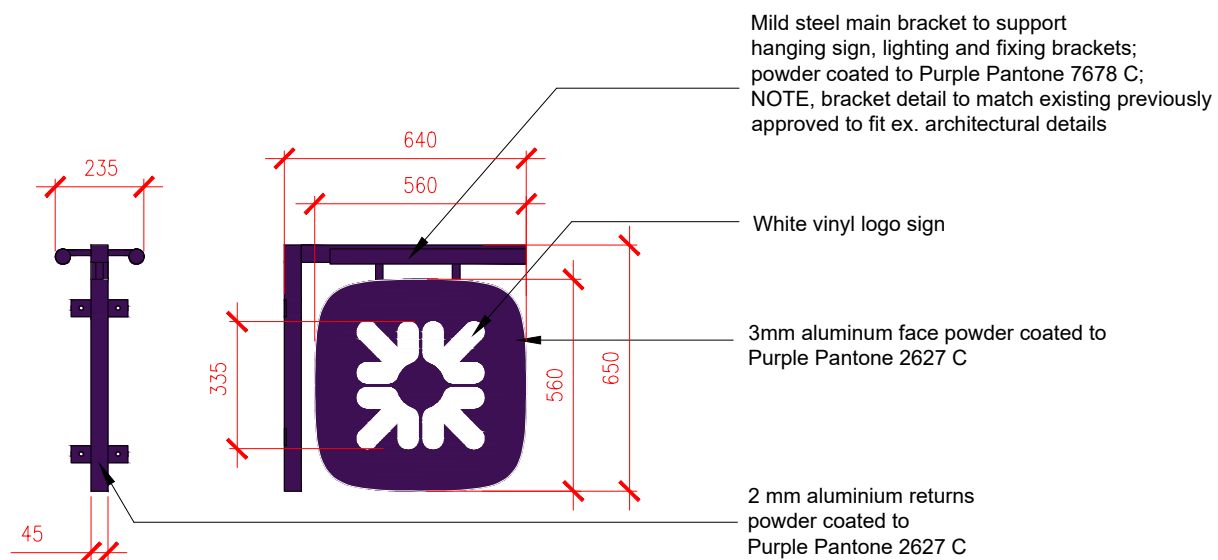

EXTERNALLY ILLUMINATED PROJECTING SIGN, SCALE 1:20 @ A3

rev	date	description	drawn	checked
-----	------	-------------	-------	---------



address  
RBS GLASGOW CITY BRANCH  
10 GORDON STREET  
GLASGOW  
G1 3PL

ref no. - sortcode -

description  
DETAIL SHEET 1  
PROPOSED  
REFRESH PLUS

status  
CONTRACTOR'S PROPOSAL

IPMS1	-	sqm	-
IPMS2	-	sqm	-
IPMS3	-	sqm	-

scale 1:20 paper size A3 brand

drn date 14/12/23 chk date --/--

nw drawing number E7530-GA-D1 rev. ----

