

RBS Gordon Street

Refresh Plus

This drawing is the copyright and property of NatWest Group plc. It must not be copied or published without written consent. Only scale from this drawing for planning consent purposes.



Architecture

Lewis & Hickey Ltd
1 St. Bernard's Row
Edinburgh, EH4 1HW
0131 343 6222
edinburgh@lewis-hickey.com

Edinburgh | Guildford | London | Manchester | Nottingham

GENERAL GRAPHICS


Supplier to survey where required and supply all solutions to agreed/approved graphic standards and artwork, sized to suit site requirements.
Wall Preparation to be provided by the Main Contractor.

Application Options (full wall graphic (skirting to upper datum) to be achieved unless not achievable or not the required Concept Solution):
- SpirITEX Stretched Fabric (preferred option due to Environmental Credentials - use where possible)
- Lamigraf (where increased durability is required)
- Digigraph
- DecoArt Folded Box (where full wall application is not achievable or the required Concept Solution)

Retain Oak pelmet where existing.

For vinyl application if there is a vertical edge on a flat wall or an exposed corner then a circa 35mm wide vertical solid timber finishing trim should be applied that sits approximately 4mm proud of the graphic (the overall depth of the trim will depend on the graphic wall preparation) for the full height/graphic edge - the trim should be finished to match the wall.


Where a graphic extends over an internal corner the graphic should be continuous/pattern matched with no trim or beading applied, for external corners a minimal (30mm) protective trim should be applied to the exposed corner (general trims to light/oatmeal graphics to match Acrovyn 801 Grey Cloud, trims for Automation Wall/darker graphics to match Acrovyn 108 Black)

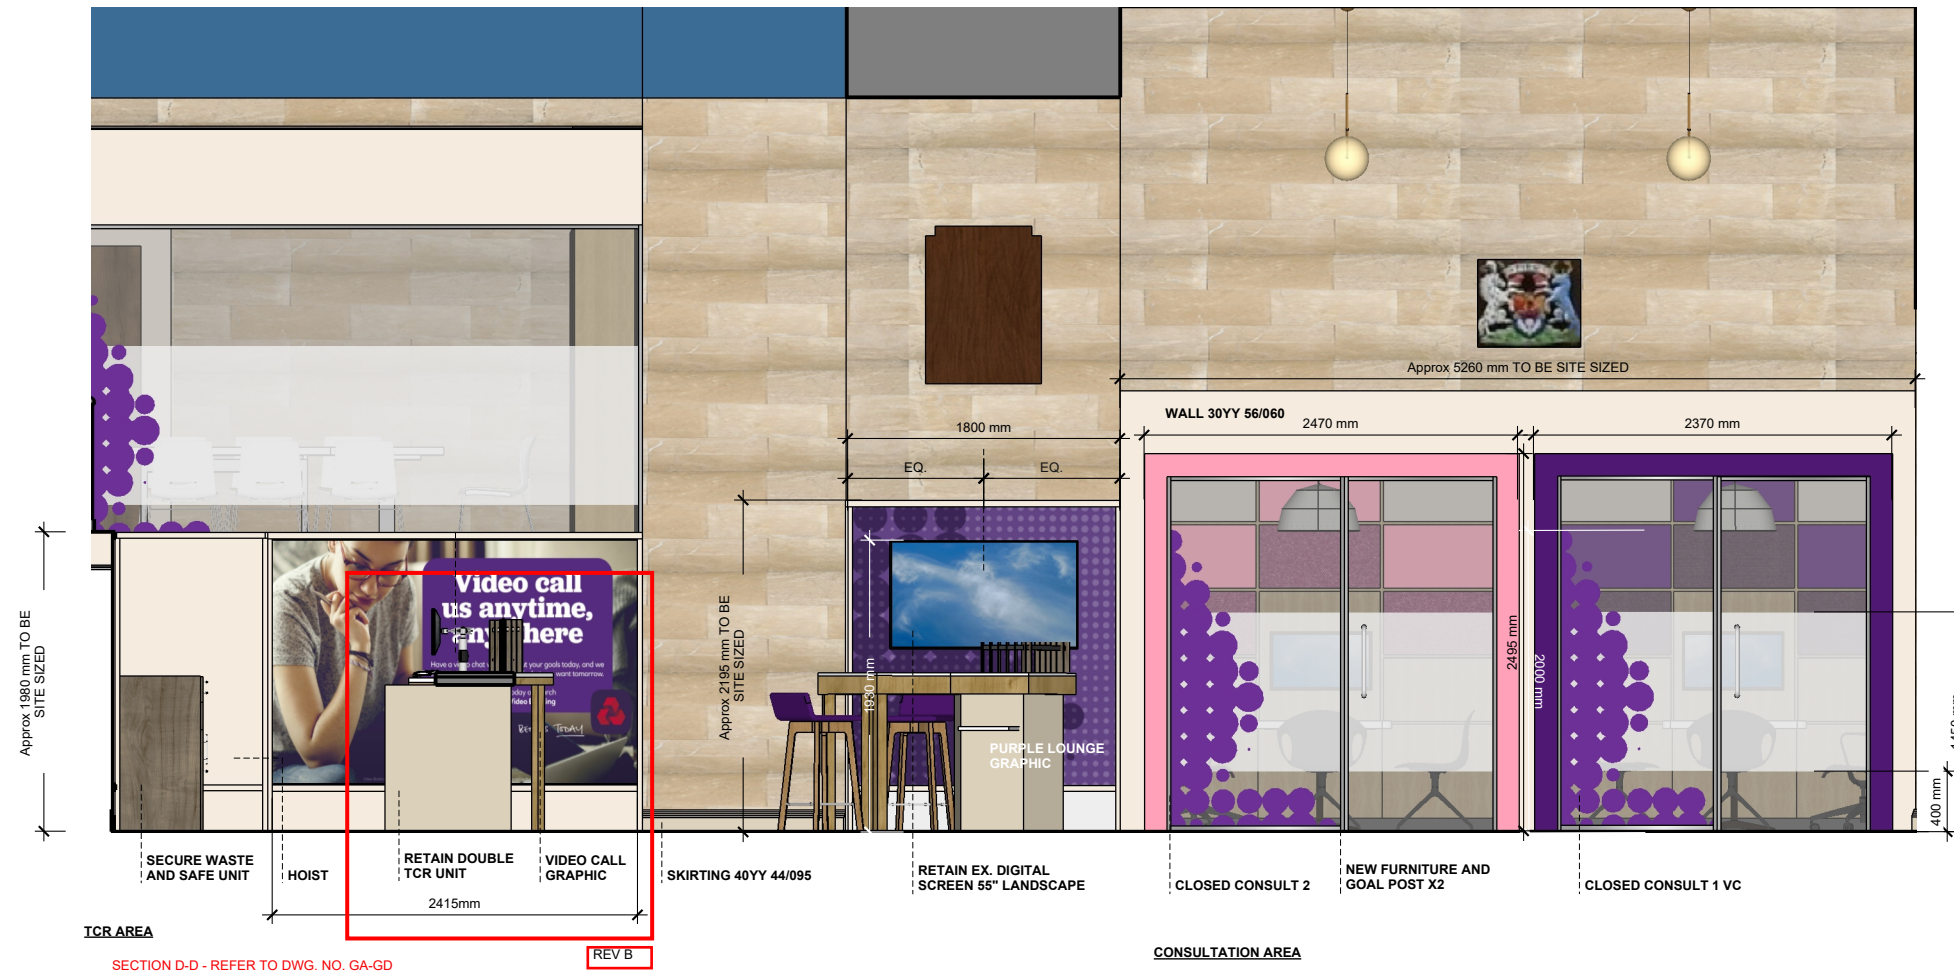

SECTION D-D - REFER TO DWG. NO. GA-GD

REV B


CONSULTATION AREA

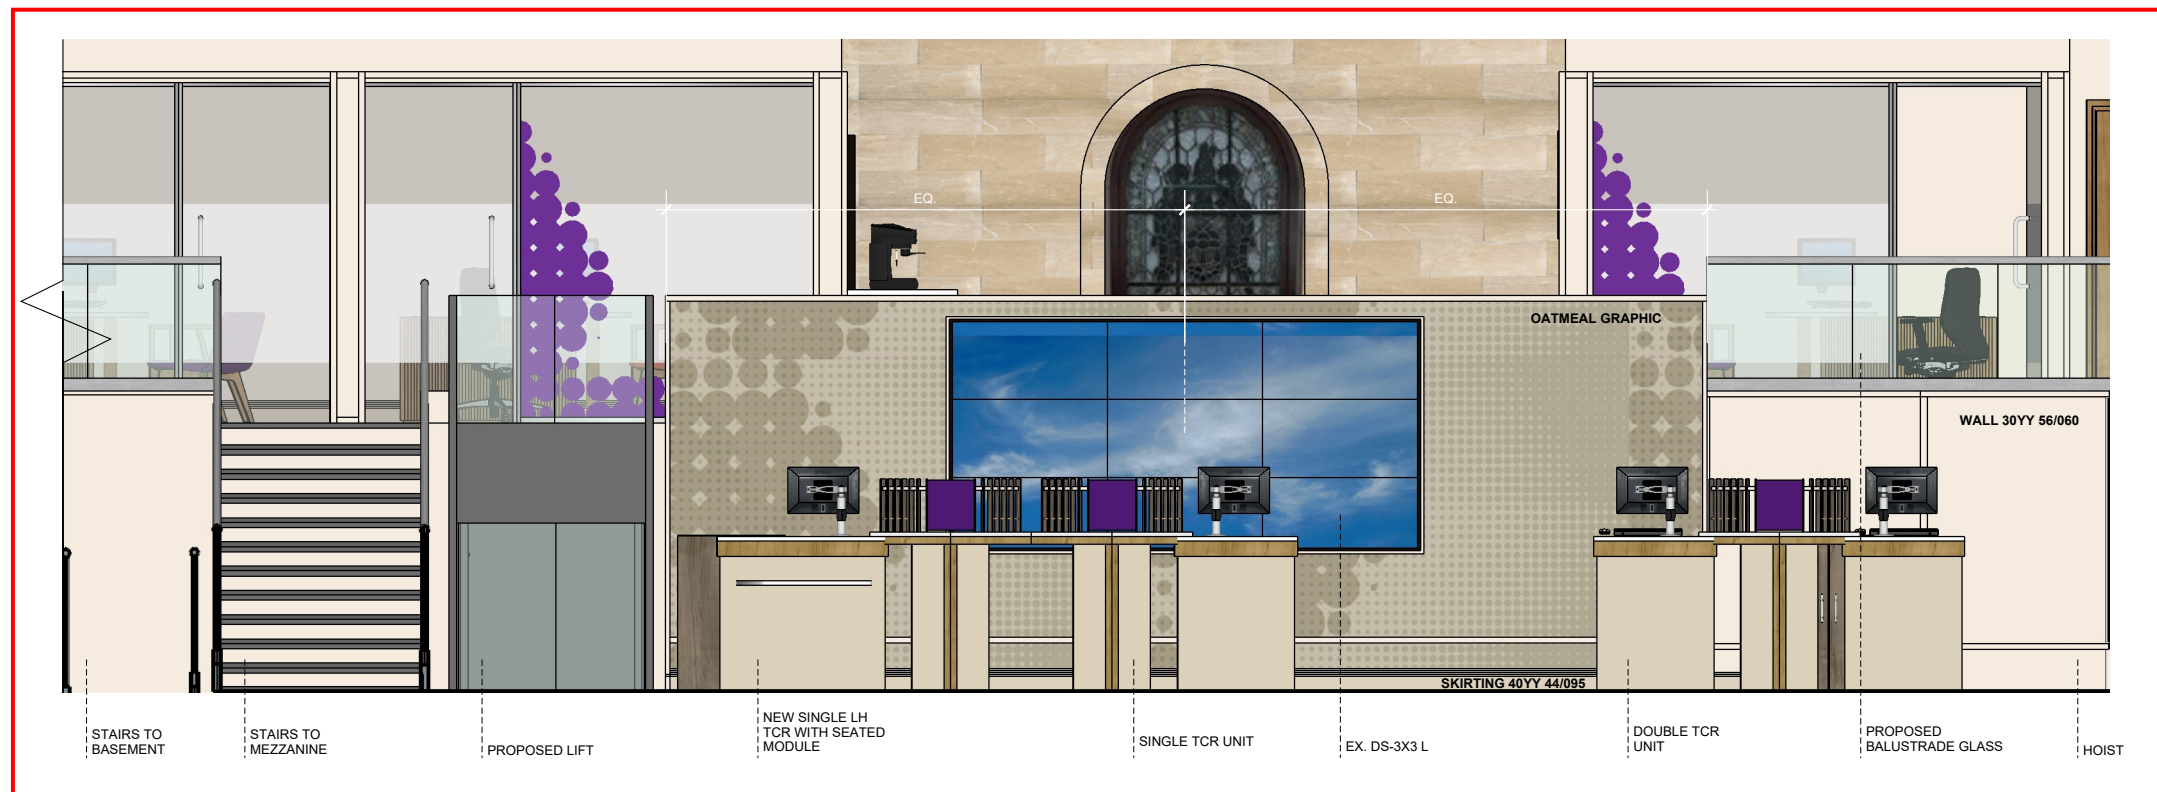

SECTION E-E - REFER TO DWG. NO. GA-GD

REV B

REFER TO NATWEST DESIGN GUIDE FOR SPECIFICATION DETAILS

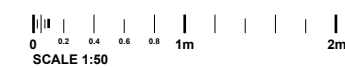

rev	date	description	drawn	checked
B	15.12.23	NEW CONSULTATION GLAZING VINYL MEASUREMENTS	NA	
A	26.10.23	EXISTING DOUBLE TCR UNIT RELOCATED	KL	00.00.00
A	26.10.23	UPDATED TO CP ISSUE & UPDATE VIDEO GRAPHIC SIZE	KL	00.00.00



address
RBS GORDON STREET
10 GORDON ST
GLASGOW, SCOTLAND
G1 3PL

ref no. - sortcode -

description
INTERNAL ELEVATIONS 3
PROPOSED
SPOKE REFRESH

status
CONTRACTOR'S PROPOSAL

IPMS1	sqm
IPMS2	sqm
IPMS3	sqm

scale	1:50	paper size	A3	brand	
dwn	NA	date	16.10.23	chk	CL
		date	18/10/23		

nw drawing number	rev.
E7530-22-D3	B