


Existing Block Plan  
Scale 1:200

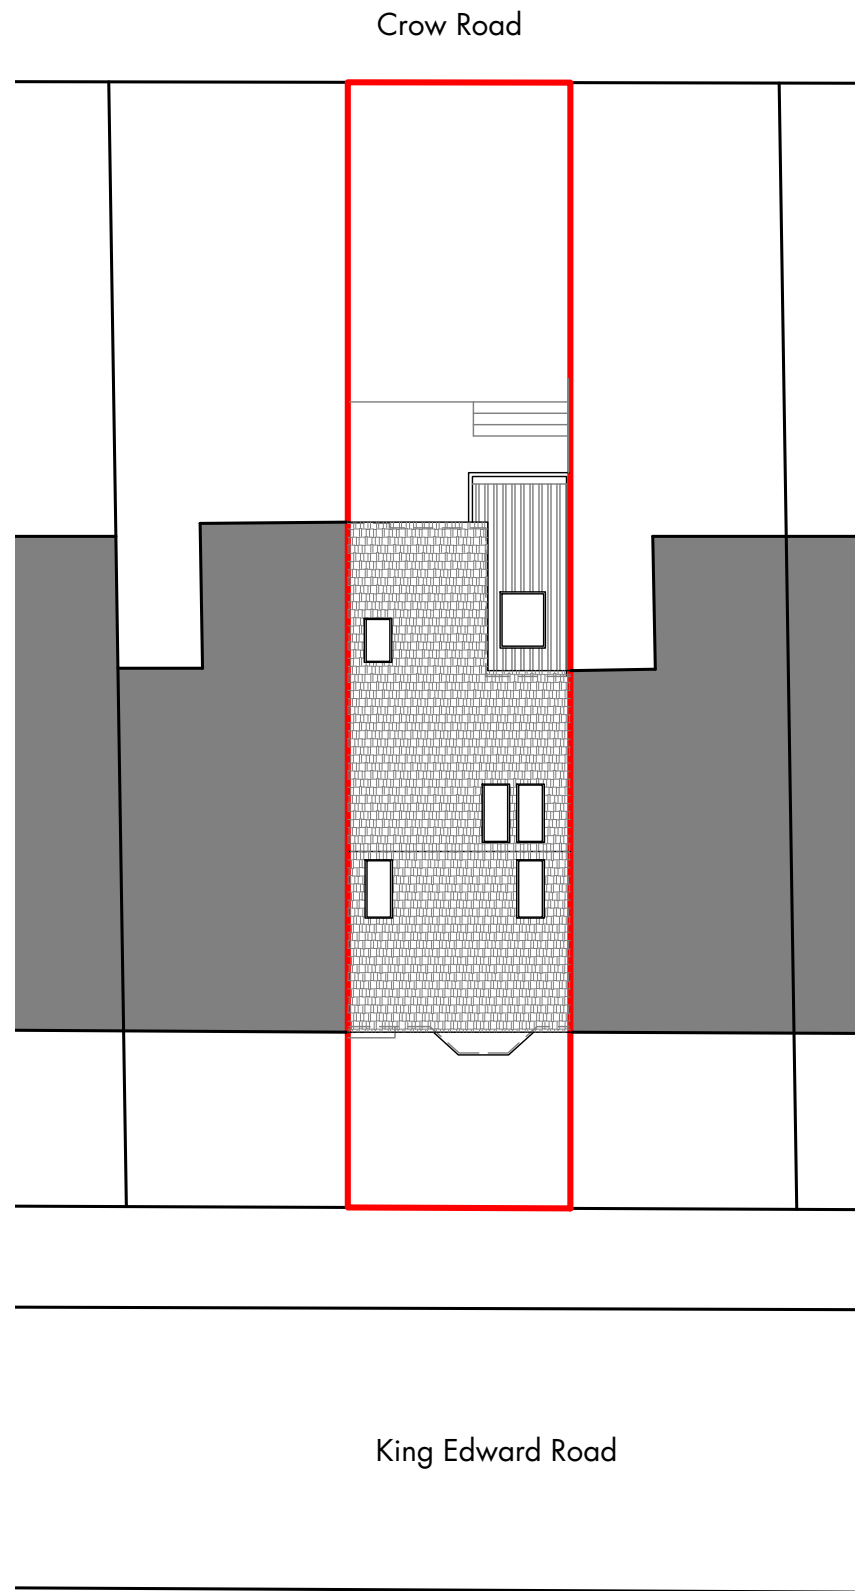

Proposed Block Plan  
Scale 1:200

**LEGEND**


— Boundaries of the property



Proposed Location Plan  
Scale 1:1250



House extension and Internal alterations,  
28 King Edward Road,  
Glasgow, G13 1QW

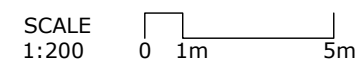

Rev:	A
Date:	December 2023
Scale:	Various@A3
Title:	Location and Block Plans

Drawn by:  
DP  
Checked by:  
DR

**PLOO**

**RIZZO ARCHITECTURE**