


Proposed Ground Floor
Scale 1:100



Proposed Upper Ground Floor
Scale 1:100

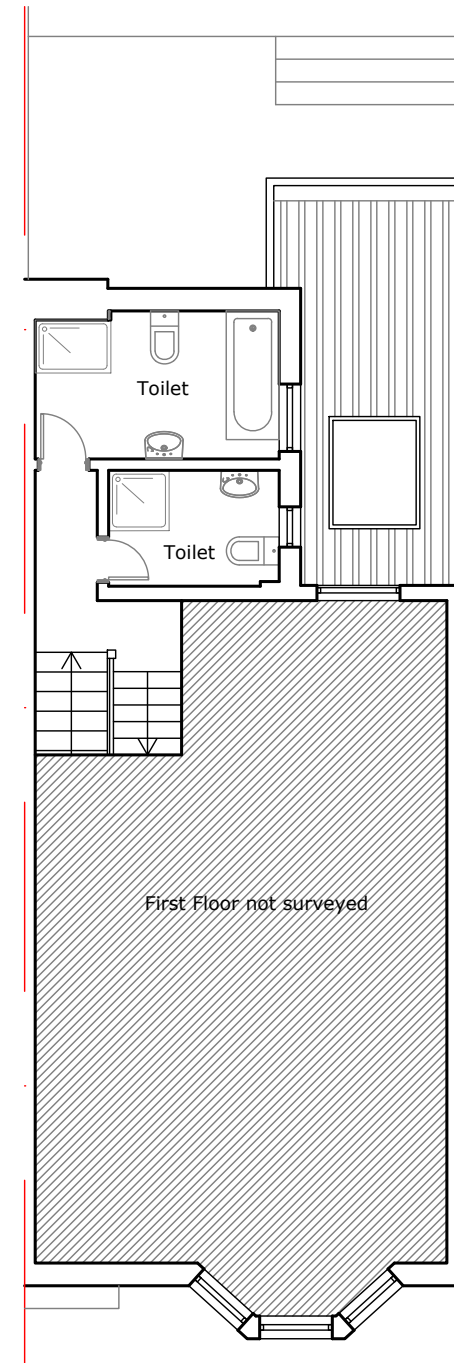

House extension and Internal alterations,
28 King Edward Road,
Glasgow, G13 1QW

SCALE 1:100 0 1m 5m



Rev: -
Date: December 2023
Scale: 1:100@A3
Title: Proposed Plans

Drawn by: DP
Checked by: DR

PL02

