




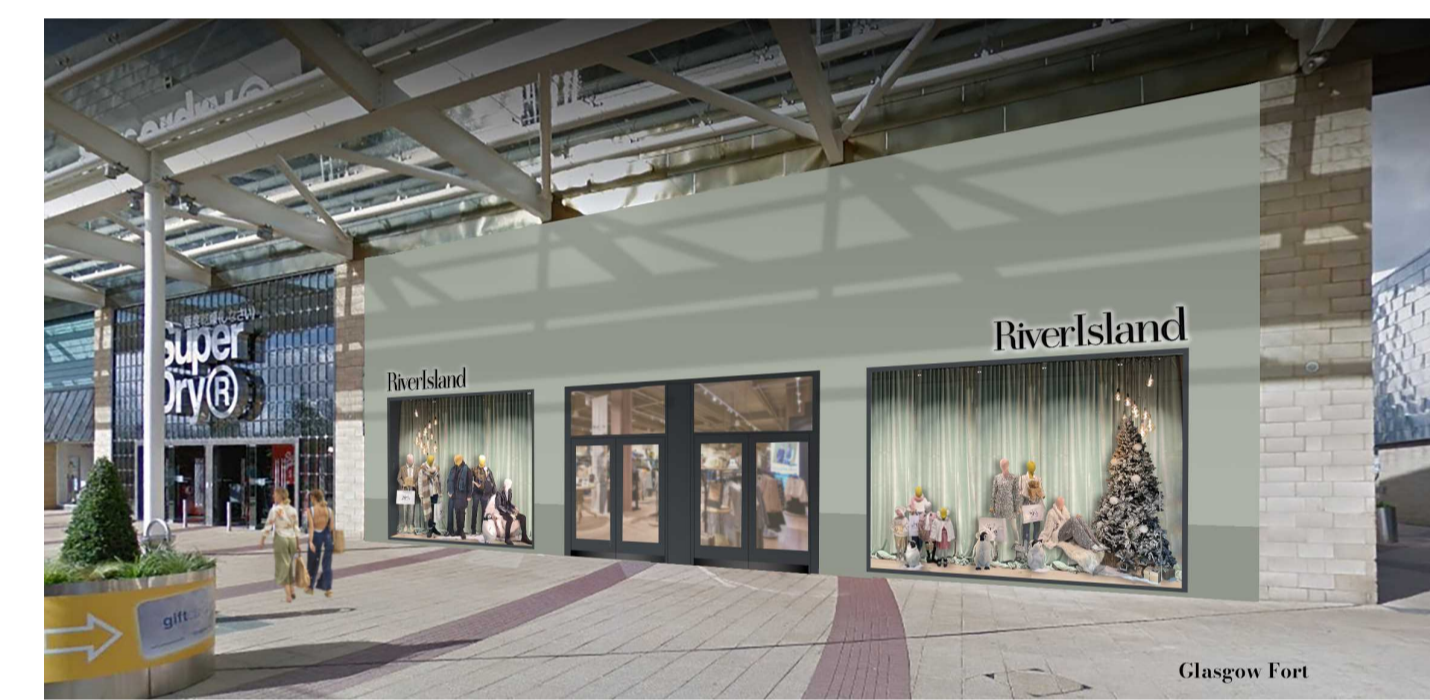

EXISTING SHOPFRONT

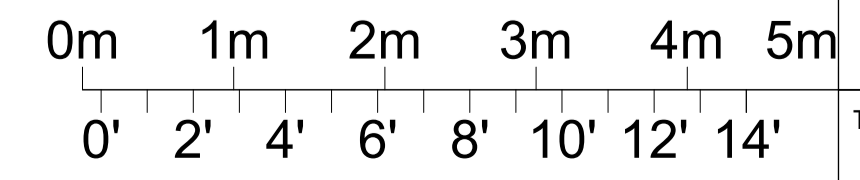

PROPOSED SHOPFRONT

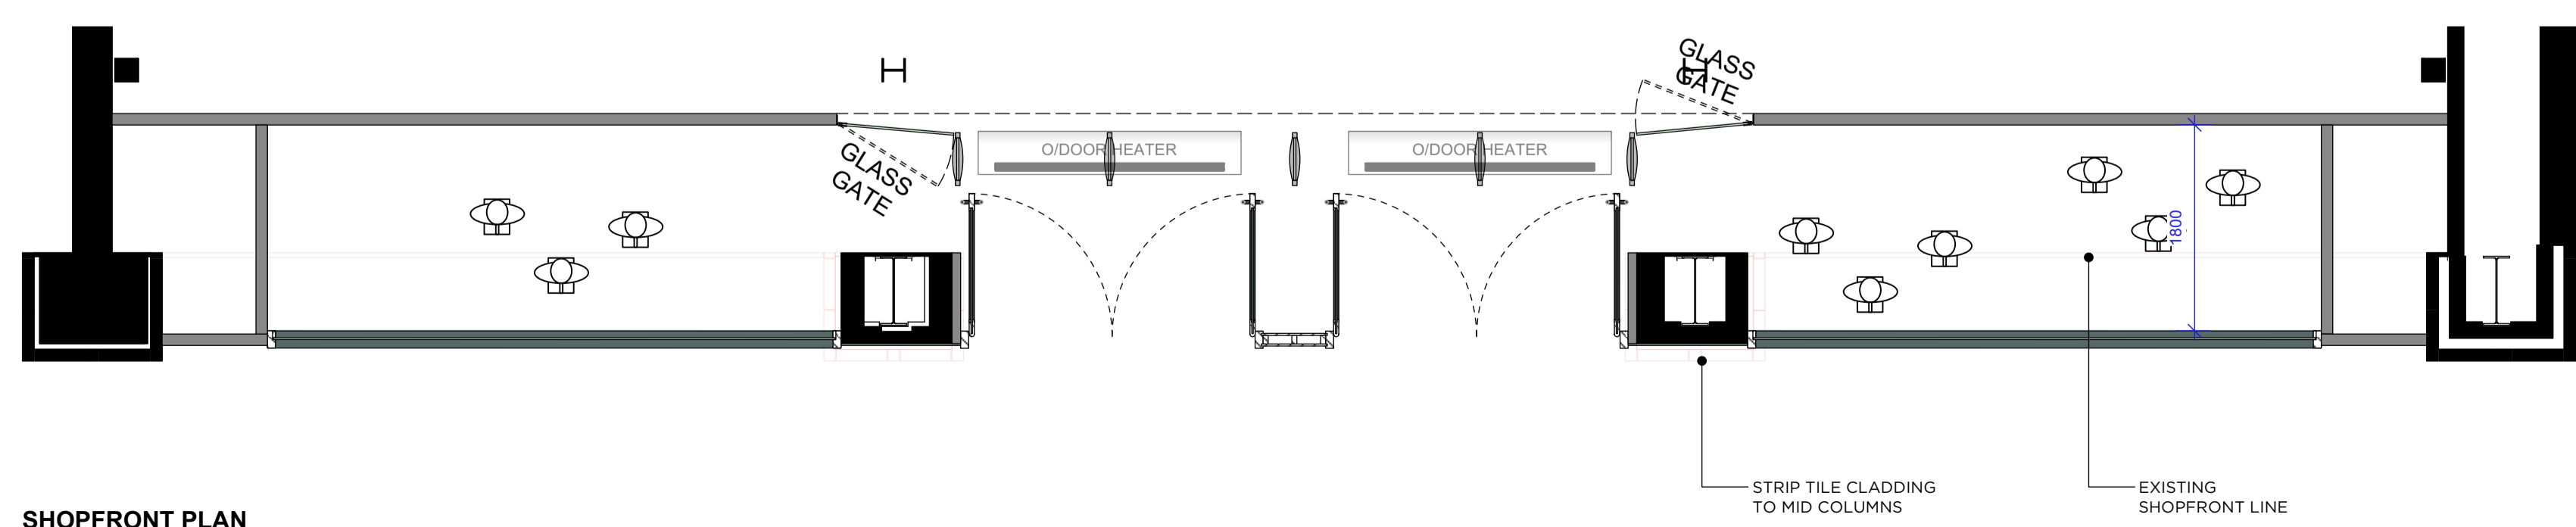

A	POCKET SPRINGS NOTED TO DOORS. DOOR HEIGHT TO 2500mm	20.12.23	PG
REVISIONS	DESCRIPTION	DATE	INITIAL
<h1>RiverIsland</h1>			
FINISHES	GLAZING FRAME AND DOORS	TILES	RENDER
	TIMBER PAINTED N998	ABK SALVIA 8.5mm	RENDIT RX561 1mm TO MATCH DULUX SILVER LICHEN 20GY 46/067
PROJECT			CHEK'D
UNIT 17 GLASGOW FORT SHOPPING PARK GLASGOW G34 9DL			DATE 31.10.23
			SCALE 1:50 @ A1
TITLE			DRAWN BY PG
SHOPFRONT			DRAWING NO. 1695.23.01 A