



© Crown copyright 2023 Ordnance Survey 100053143

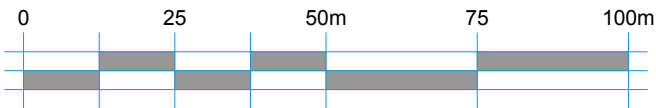


SCALE 1:1250

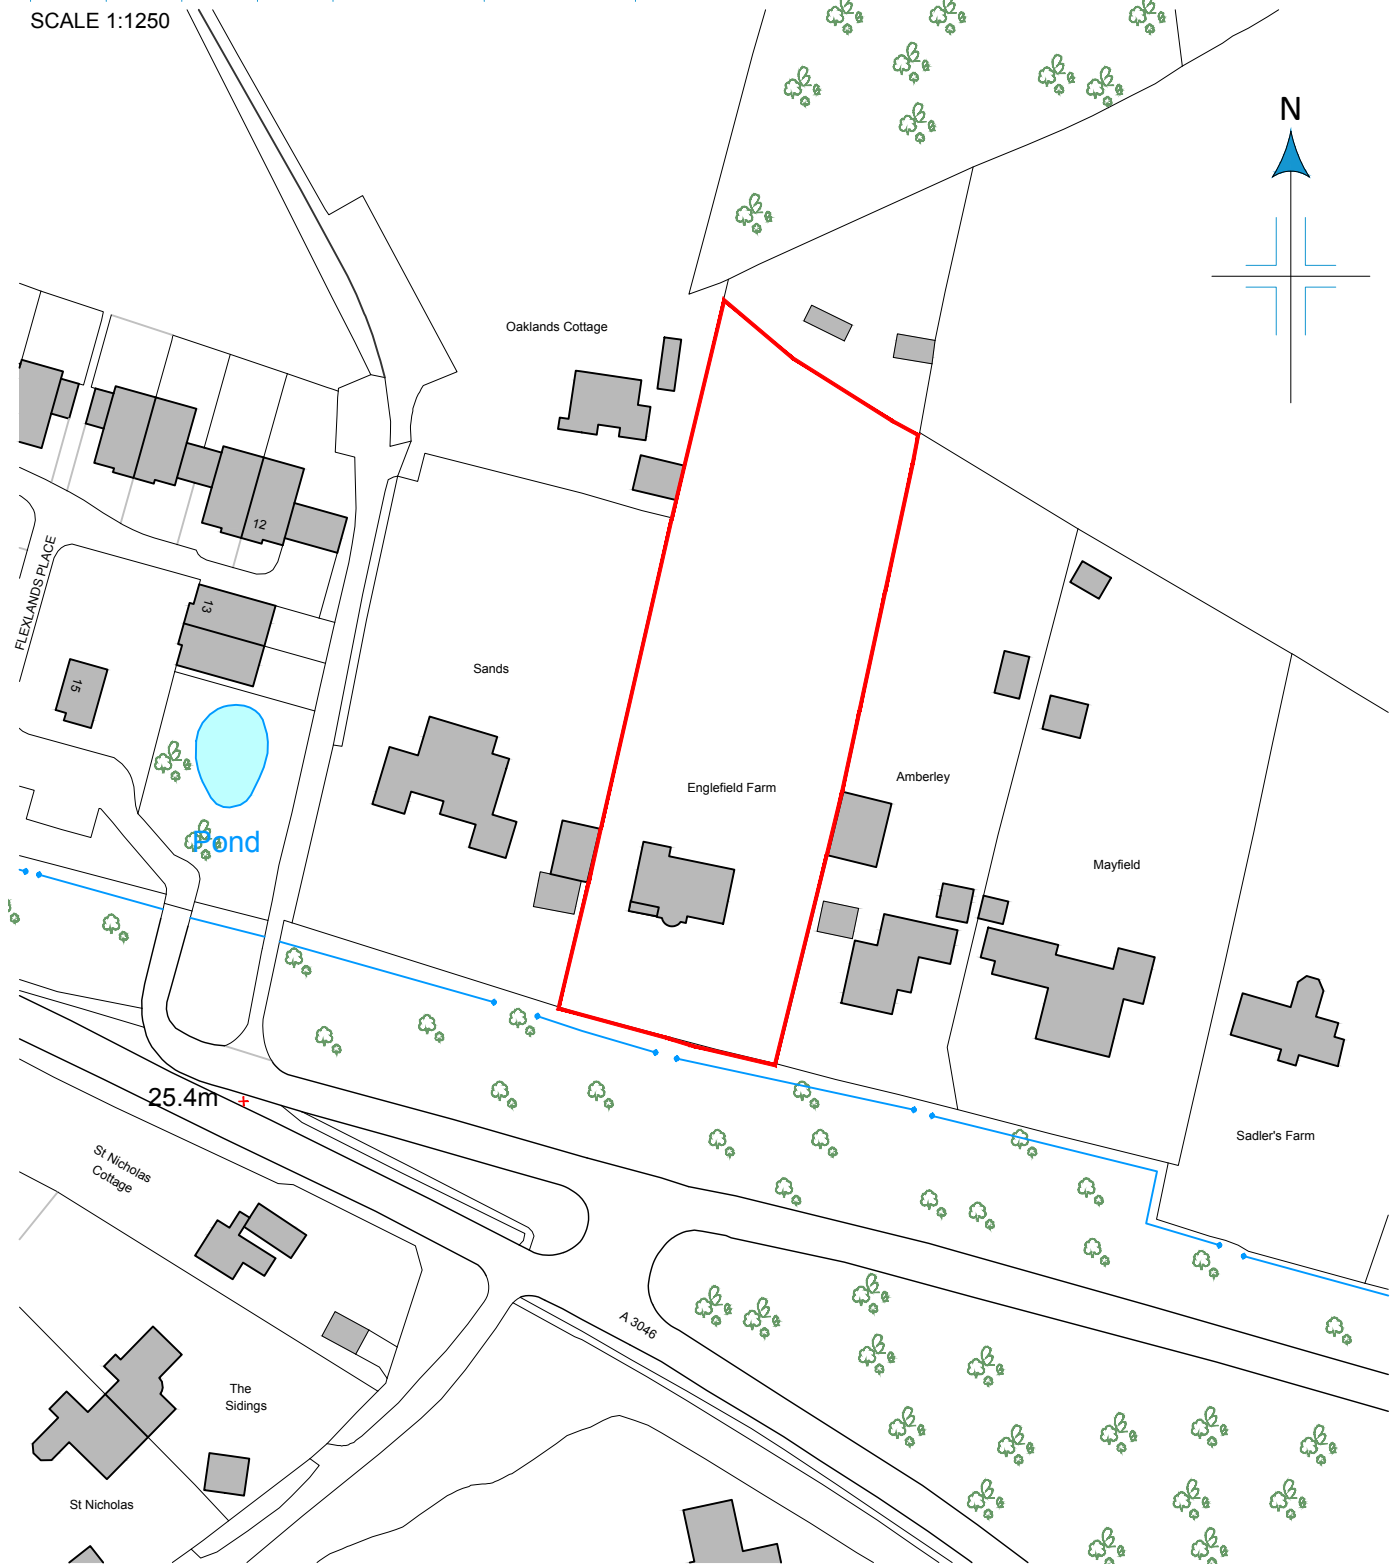

REV.	DATE	REVISIONS:	REV.	DATE	REVISIONS:
------	------	------------	------	------	------------

CLIENT: MR. & MRS. J. O. BARRETT		PROJECT: ENGLEFIELD FARM, SANDPIT HALL ROAD, CHOBHAM, SURREY, GU24 8AN	
SCALE: 1:1250 (A4 ORIGINAL)		DRAWING: SITE LOCATION PLAN	
DRAWN: CdeO	JOB NO.: 23 - P0237	DRAWING NO.: LP200	REVISION: -
DATE: AUG '23			



+44 (0) 1344 513514
 admin@2020architecture.co.uk
 www.2020architecture.co.uk
 Old Boundary House, London Road, Sunningdale, Berkshire, SL5 0DJ